




1603 Oakridge Drive
Fort Collins, CO 80525
(970) 223-7577
fax (970) 223-1827

Landscape Architecture
Urban Design
Graphic Design

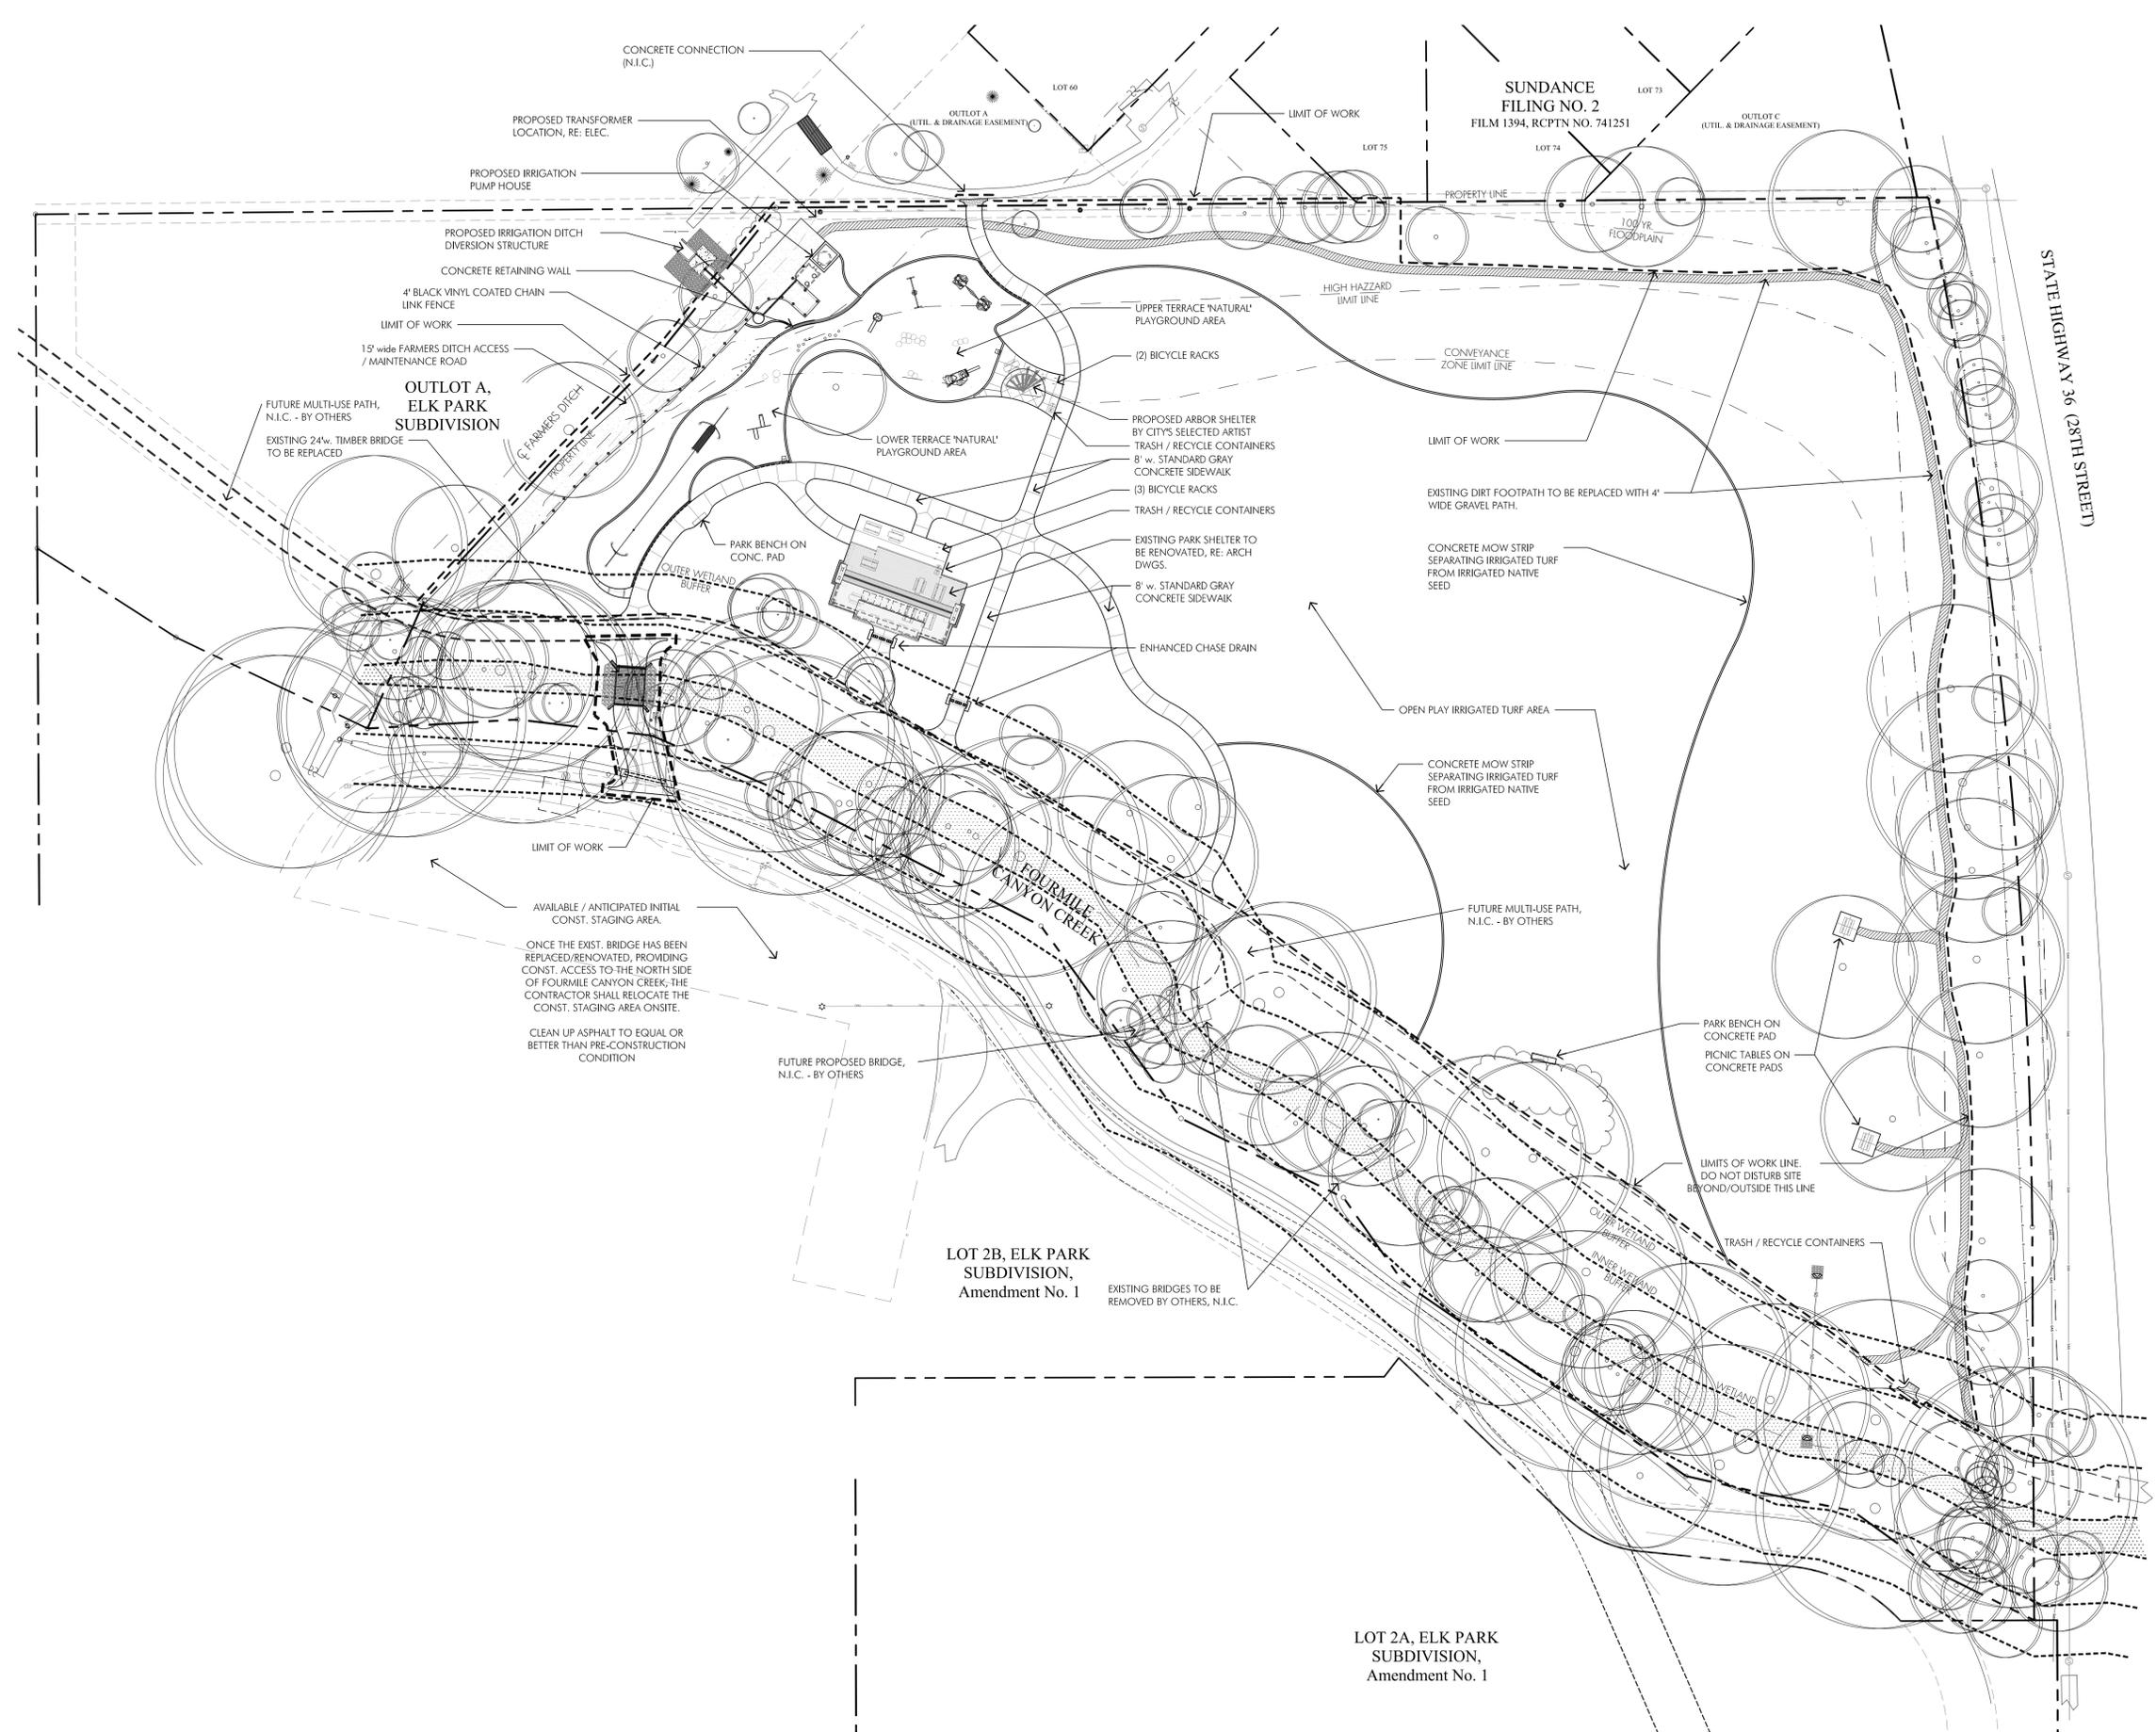

Project: **ELKS NEIGHBORHOOD PARK
LOT 1, ELK PARK SUBDIVISION**

Client: **CITY OF BOULDER PARKS & RECREATION DEPARTMENT
3198 BROADWAY
BOULDER, CO 80304-2644**

Revisions:



SCALE: 1" = 40'-0"

Designed by: BHA
Drawn by: JH
Checked by: JK

Drawing Name:
OVERALL SITE PLAN

Project Number: 1112
Sheet Date: 02.01.13
Sheet Number: S10

