




**LEGEND**

- POOL DECK
- POOLS
- AMENITIES THAT REQUIRE ADDITIONAL FUNDING
- BATH HOUSE
- GRASS AREA
- NEW TREE
- EXISTING TREE

**PROPOSED POOL FEATURES**

Amenity	Currently Within Budget	Additional Funding Needed
Building 	6,000 SF Remodel 1,500 SF Addition	21,000 SF Retractable Pool Roof
Lap Pool 	8 Lanes 50 M (E-W Orientation)	Additional 2 lanes (E-W Orientation)
Leisure Pool 	3,000 SF Includes: log roll, deep water exercise, climbing wall, zero depth, diving boards, 1 large water play feature, lazy river	Addition of splash pad 1,000 SF
Slide 	1 New	1 Additional New
Diving 	Incorporated with deep water exercise and climbing area	Diving boards at west side of lap pool (additional depth needed for diving)
Play Ground 	Minimal changes based on new concept layout  *Rocket ship to remain	Improvements
Skate Park 	Some improvements	Improvements

**SITE PLAN**  
SCALE: 1" = 60'-0"

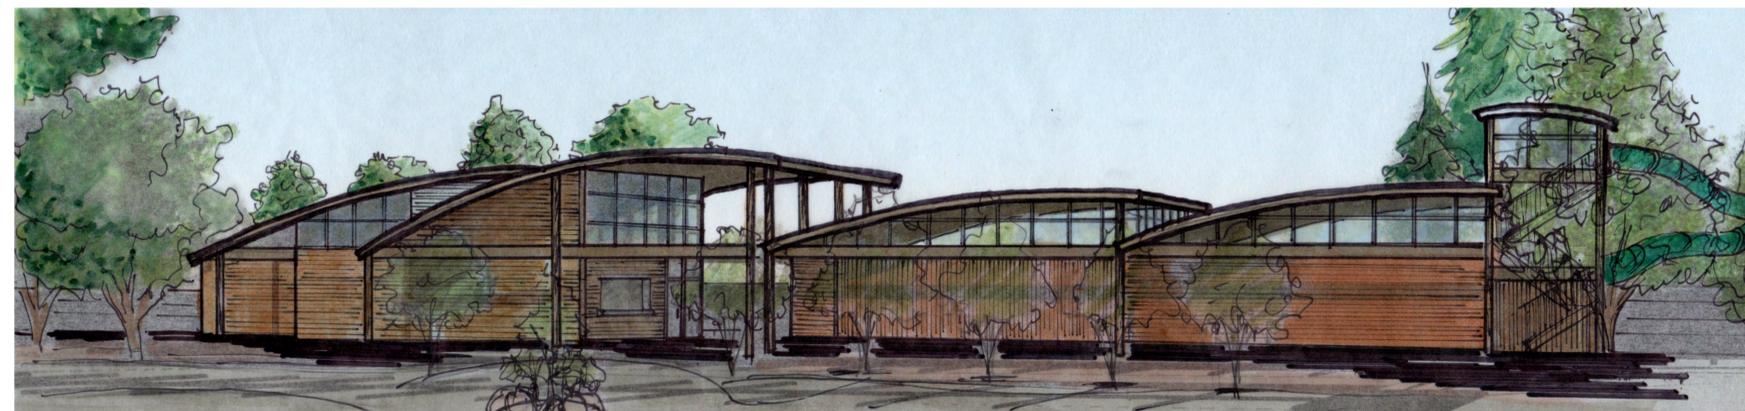

**ILLUSTRATIVE ELEVATION SKETCH**  
SCALE: NTS

\* Plans and drawings are conceptual only and represents general sizes and amenity options for prioritization.