

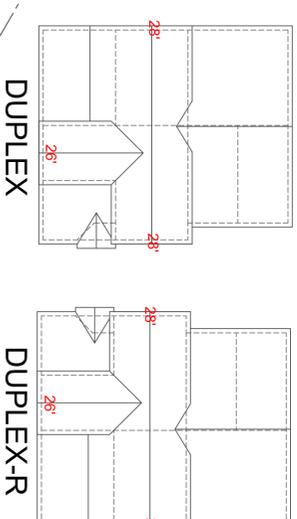
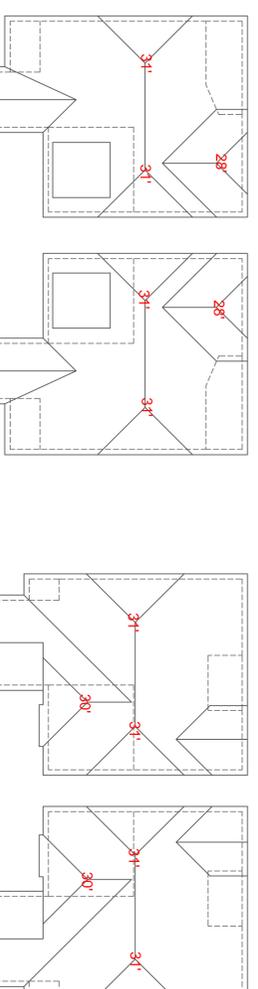



TYPICAL SHADOW PROJECTIONS
SOLAR ACCESS AREA II

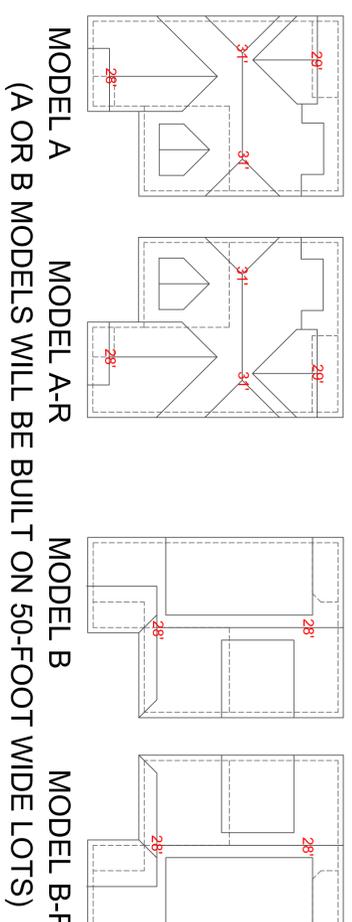

TYPICAL BUILDING HEIGHTS
(ABOVE 25')
(SEE PLAN FOR CONGRGATE CARE SENIOR HOUSING BUILDING HEIGHTS)

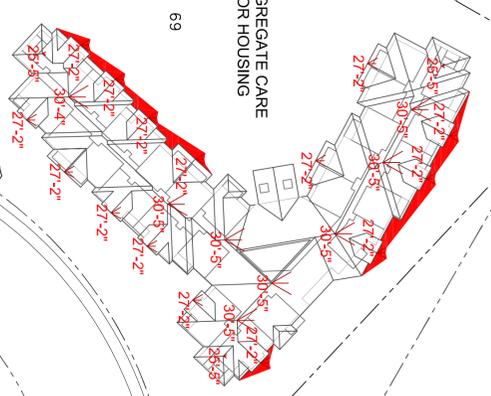

NOTE - BUILDINGS SHOWN ON THIS PLAN ARE THE UNIT THAT, FOR EACH LOT, CREATES THE MOST SIGNIFICANT SHADOW (BUT NOT NECESSARILY THE UNIT THAT WILL BE BUILT ON THAT LOT).

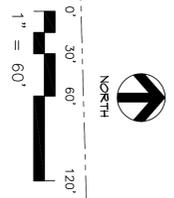

PREPARED BY:

DTJ DESIGN
ARCHITECTURE
PLANNING
LANDSCAPE ARCHITECTURE
001 85304, Inc.
3101 1/2 Ave., Suite 130
Boulder, CO 80502
T 303.443.2333 F 303.443.1334
www.dtdesign.com

OWNER / DEVELOPER:

BCC, LLC
1528 SPRUCE STREET
SUITE 260
BOULDER, CO 80502
CONTACT:
MICHAEL BOYERS
303.948.1322

SITE REVIEW DOCUMENTS FOR:
BOULDER CREEK COMMONS
5399 KEWANEE DRIVE AND 5697 S. BOULDER ROAD
LOCATED IN THE SW¹/₄ OF SECTION 3 AND THE SE¹/₄ OF SECTION 4,
T1S, R70W, 6TH P.M., COUNTY OF BOULDER, STATE OF COLORADO

ISSUE	DATE
SITE REVIEW SUBMITTAL	06-18-12
DESIGNED BY:	DTJ
DRAWN BY:	DTJ
CHECKED BY:	DTJ
DRAWING SCALE:	HORIZONTAL: 1"=60' VERTICAL: N/A
SHADOW ANALYSIS DIAGRAM	
PROJECT NO. B1006	