







1603 Oakridge Drive
Fort Collins, CO 80525
(970) 223-7577
fax (970) 223-1827

Landscape Architecture
Urban Design
Graphic Design


Project: **ELKS NEIGHBORHOOD PARK
LOT 1, ELK PARK SUBDIVISION**
Client: **CITY OF BOULDER PARKS & RECREATION DEPARTMENT
3198 BROADWAY
BOULDER, CO 80304-2644**

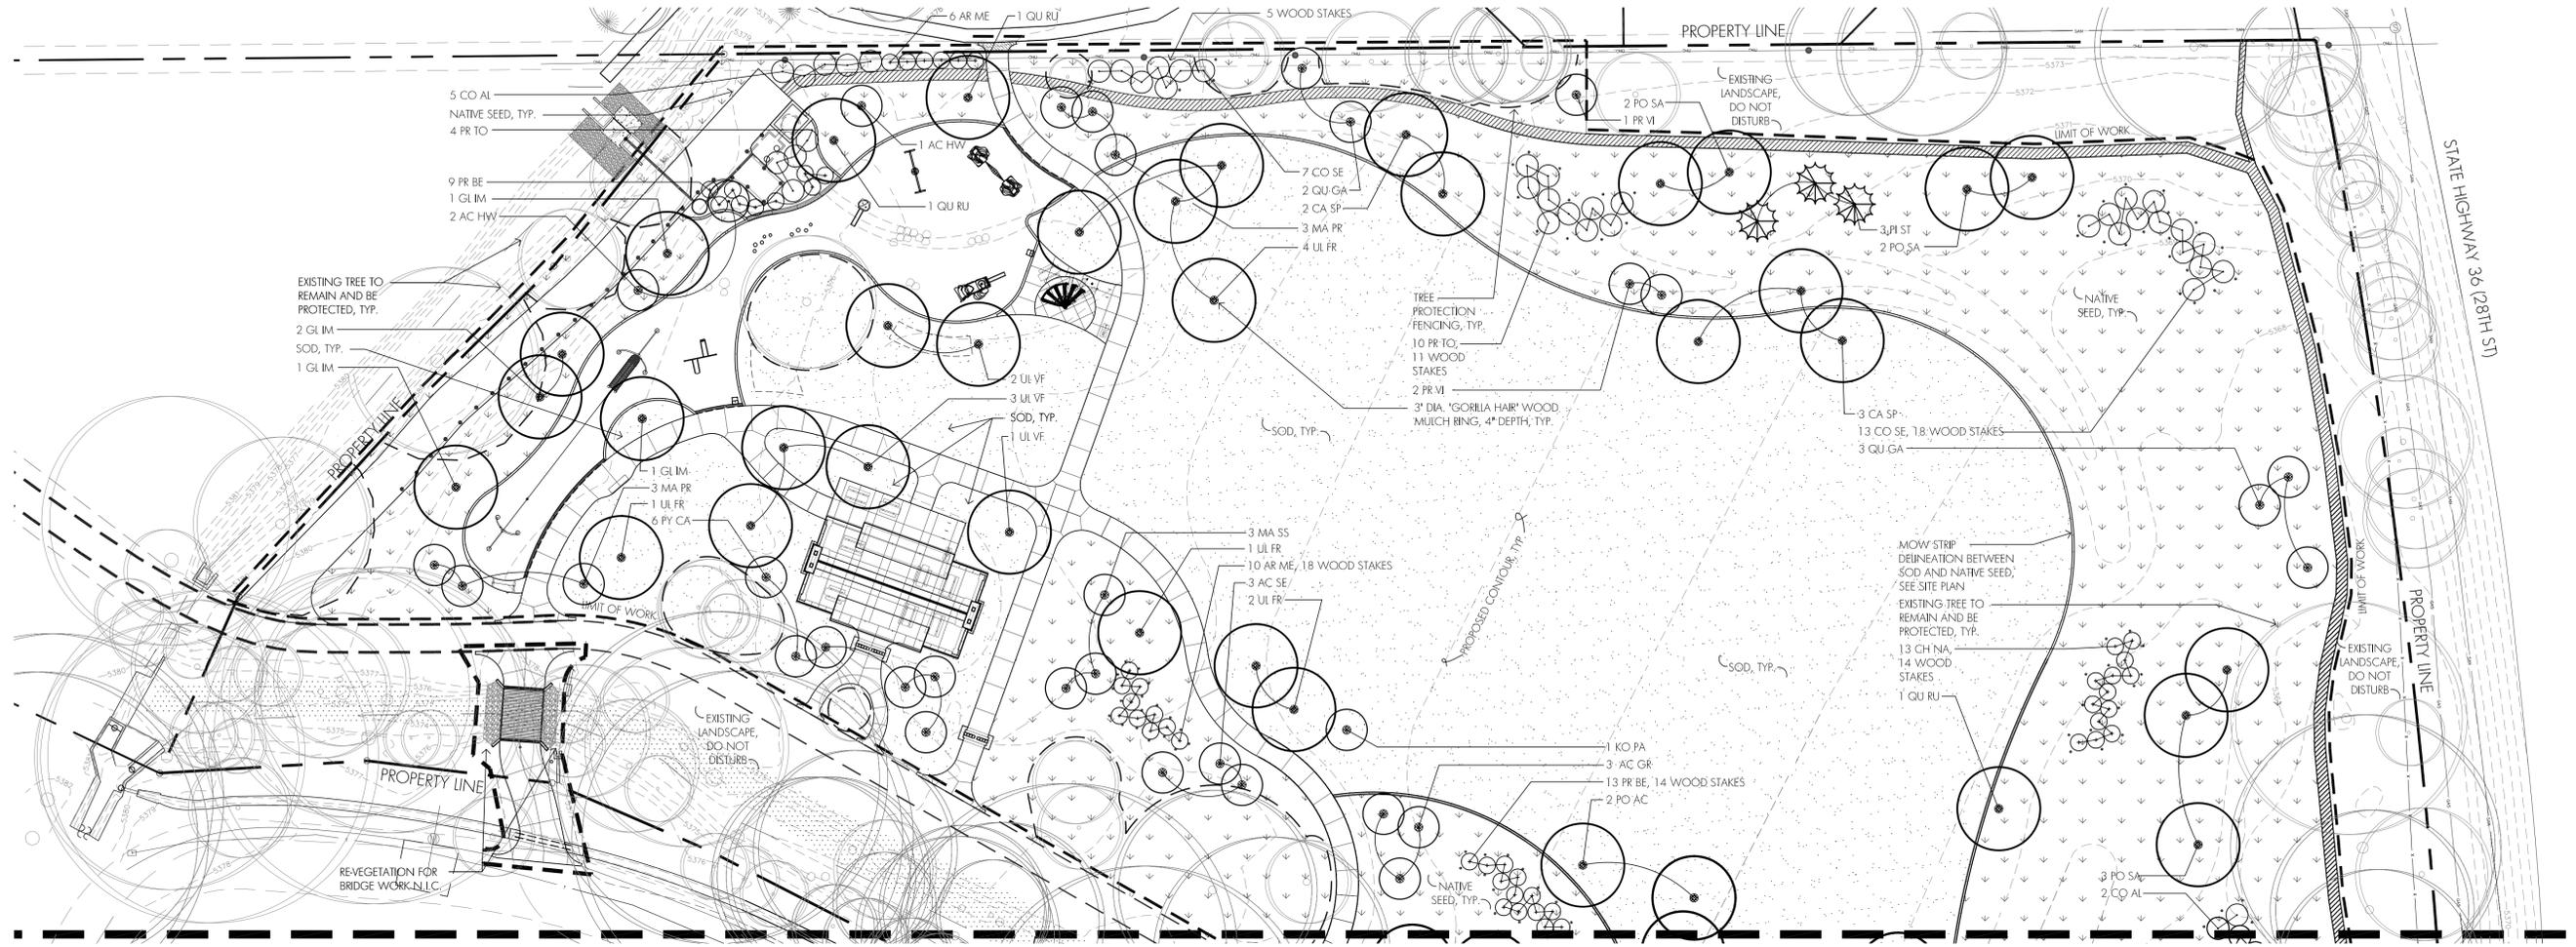

MATCHLINE, SEE SHEET L-2

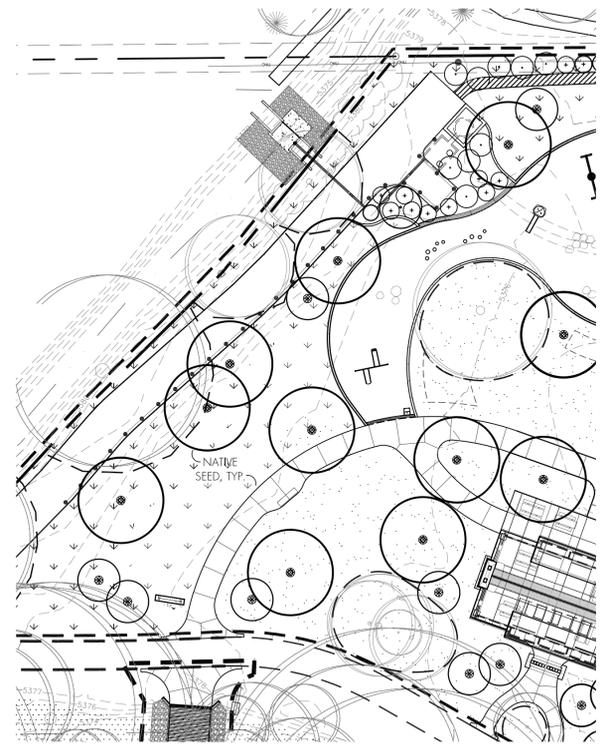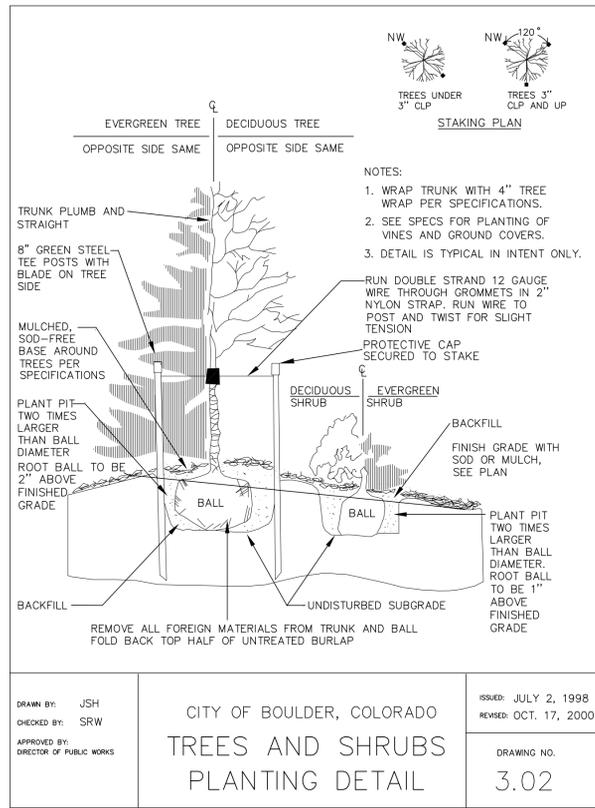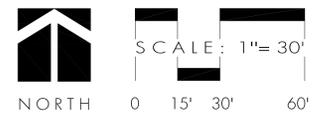

KEY MAP

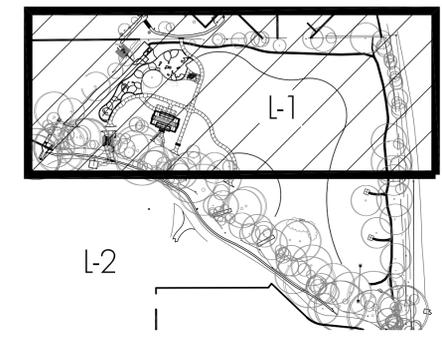

- NOTES:
1. NEW TREES SHALL BE KEPT 10' MINIMUM FROM WET UTILITIES AND FROM IRRIGATION MAIN.
2. EACH 5 GALLON SIZE SHRUB MASSING IN NATIVE SEED AREAS SHALL HAVE 30" TALL LODGEPOLE STAKES SPACED AROUND SHRUB MASSING TO PROTECT SHRUB DURING MOWING OPERATIONS. DO NOT PENETRATE ROOT BALL WITH STAKES.

LEGEND

- EXISTING TREE TO REMAIN AND BE PROTECTED, TYP.
- DECIDUOUS SHADE TREE, TYP.
- ORNAMENTAL TREE, TYP.
- EVERGREEN TREE, TYP.
- DECIDUOUS SHRUBS, TYP.
- SOD, TYP.
- NATIVE SEED, TYP.
- WETLAND
- TREE PROTECTION FENCING, RE: SPECS
- 3" DIA. 'GORILLA HAIR' WOOD MULCH RING, 4" DEPTH, TYP.

1 PLANTING DETAIL
SCALE: N.T.S.

PLAYGROUND BID ALTERNATE No. 3 - LANDSCAPE PLAN
SCALE: 1"=30'

Revisions:

SCALE:
Designed by: BHA
Drawn by: JH
Checked by: JK

Drawing Name:
LANDSCAPE PLAN - NORTH
PLANTING DETAILS
PLAYGROUND BID ALTERNATE
LANDSCAPE PLAN

Project Number: 1112
Sheet Date: 02.01.13
Sheet Number: L-1