
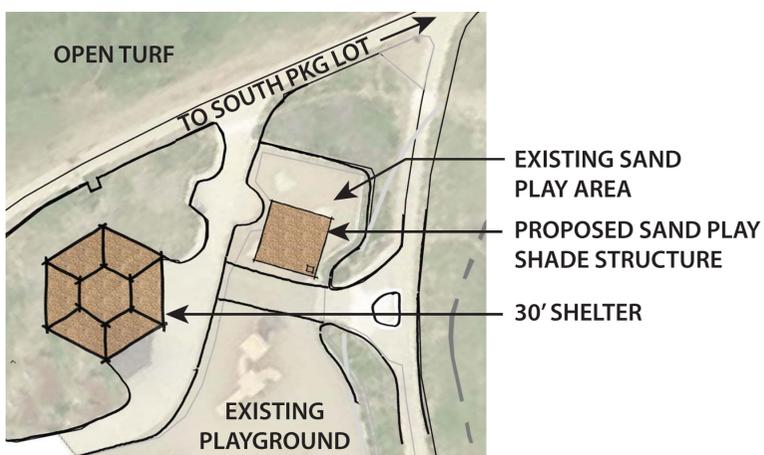


HARLOW PLATTS COMMUNITY PARK


MAY 2014 CONCEPT PLAN

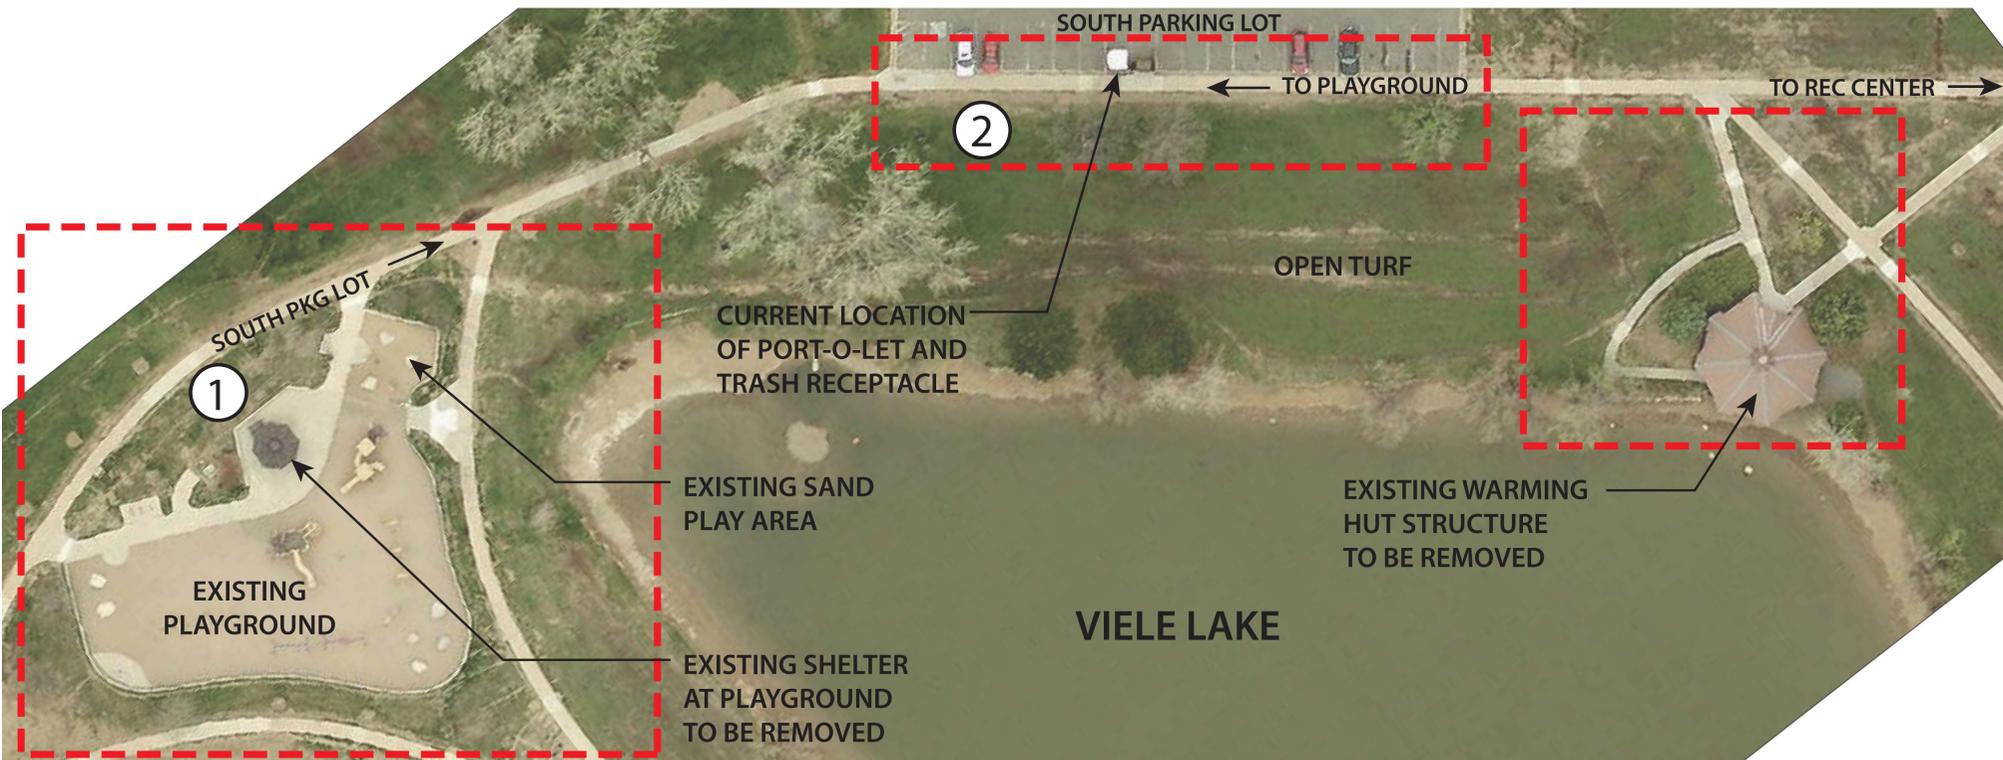

1 PROPOSED SHADE PAVILION AND FABRIC SHADE STRUCTURE AT PLAYGROUND

PROPOSED SHADE PAVILION AND FABRIC SHADE STRUCTURE AT PLAYGROUND

To address community concerns that there is not sufficient shade at the playground, a new fabric shade structure will be installed over the sand play area. A new, solid shade structure will replace the existing structure that has been identified by the community as being too small for small group gatherings. New picnic tables will be installed with the new shade structure.

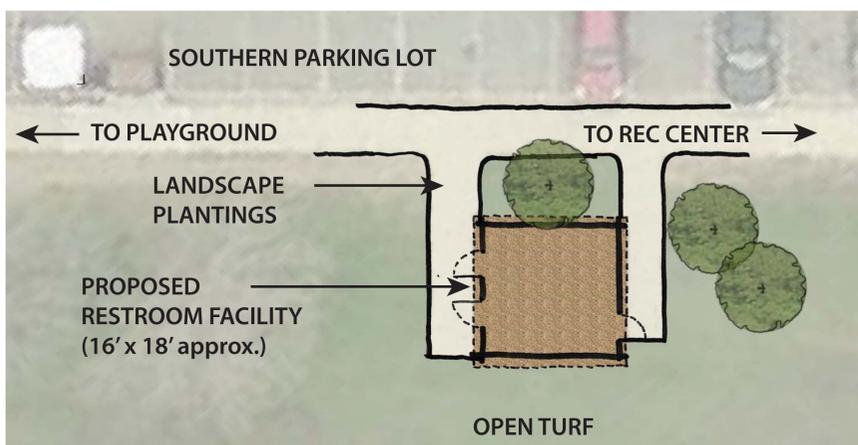


2 PROPOSED RESTROOM FACILITY

PROPOSED RESTROOM FACILITY

A restroom facility will be constructed to fill the desire to remove the existing port-o-let structure and provide a year-round facility for the community. The restrooms will be located to be in close proximity to the playground and the proposed reservable shelter.

The restroom will be locked and cleaned by contracted companies.

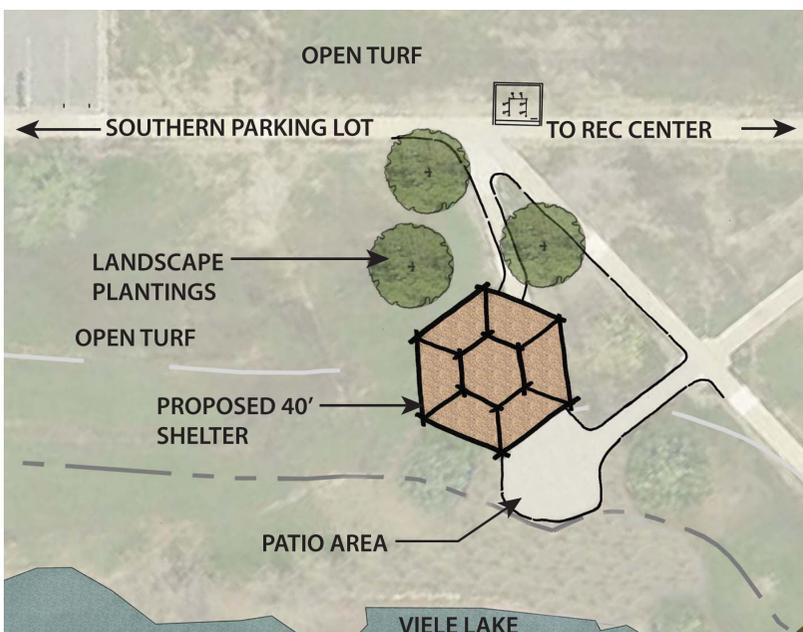

3 PROPOSED RESERVABLE SHELTER

PROPOSED RESERVABLE SHELTER

A new reservable shelter is proposed to accommodate community events. The existing warming hut will be removed to facilitate construction of the new shelter. The shelter and associated patio space will be ADA accessible and provide picnic tables and grilling stations. The shelter will be maintained by the park's site supervisor and other Parks and Recreation Operations staff.

