


DEVELOPER:
MAPLETON HILL
INVESTMENT GROUP


ARCHITECT:
THE MULHERN GROUP, LTD.
ARCHITECTURE • PLANNING • INTERIORS

ENGINEER:
JVA, INC.


CONSULTANT:
PCS GROUP, INC.

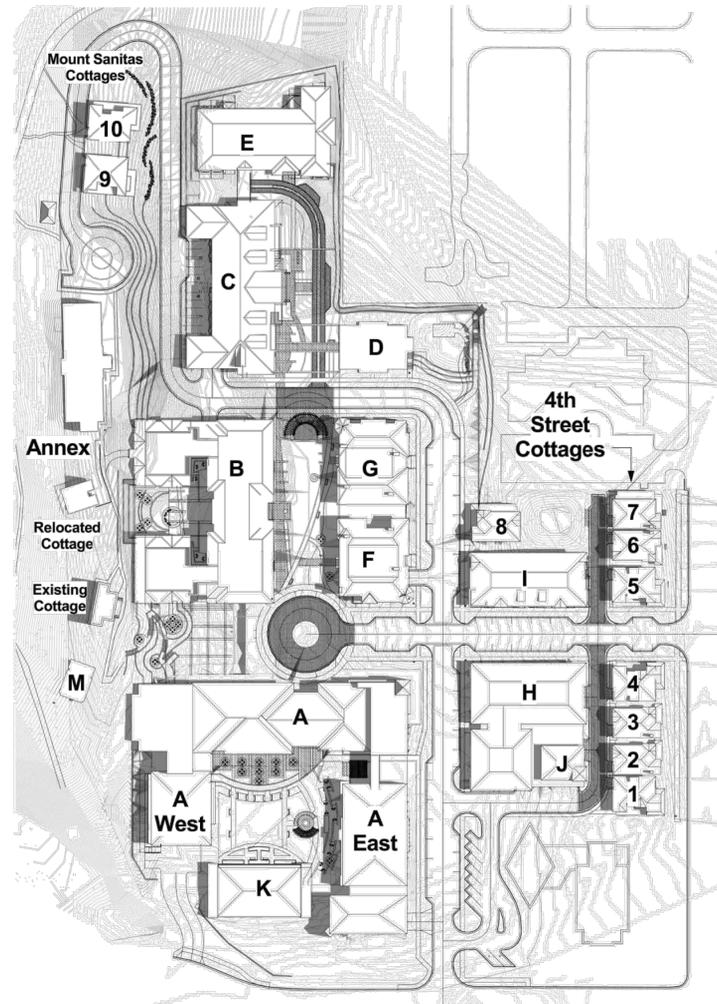

4 JUNE 21, 9:00 AM
1" = 100'-0" AT PROPOSED HEIGHT

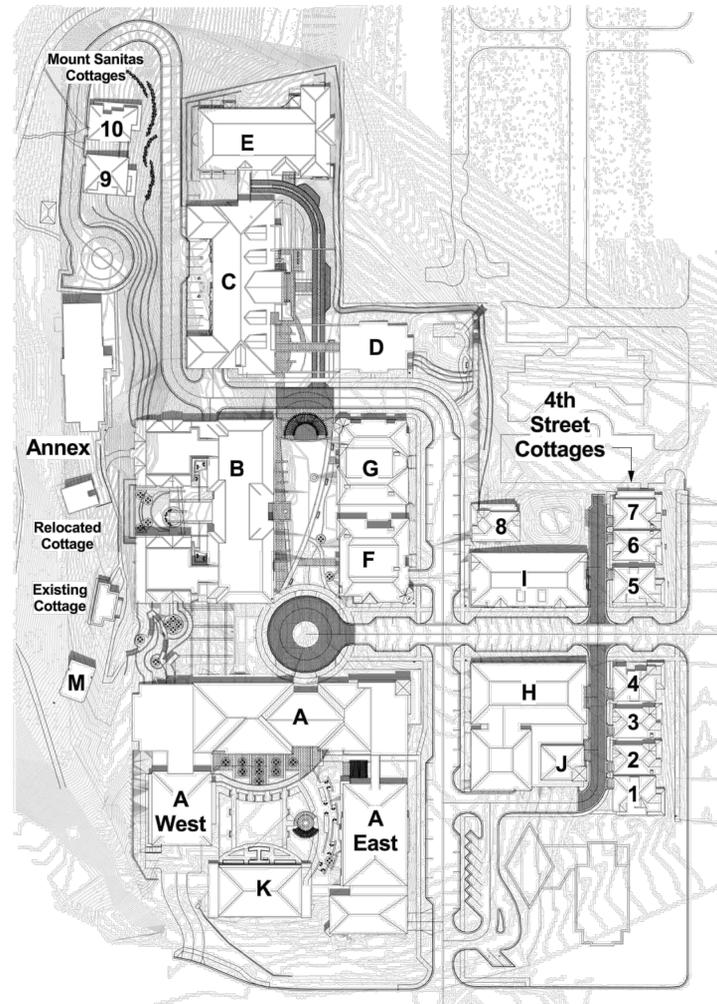

5 JUNE 21, NOON
1" = 100'-0" AT PROPOSED HEIGHT

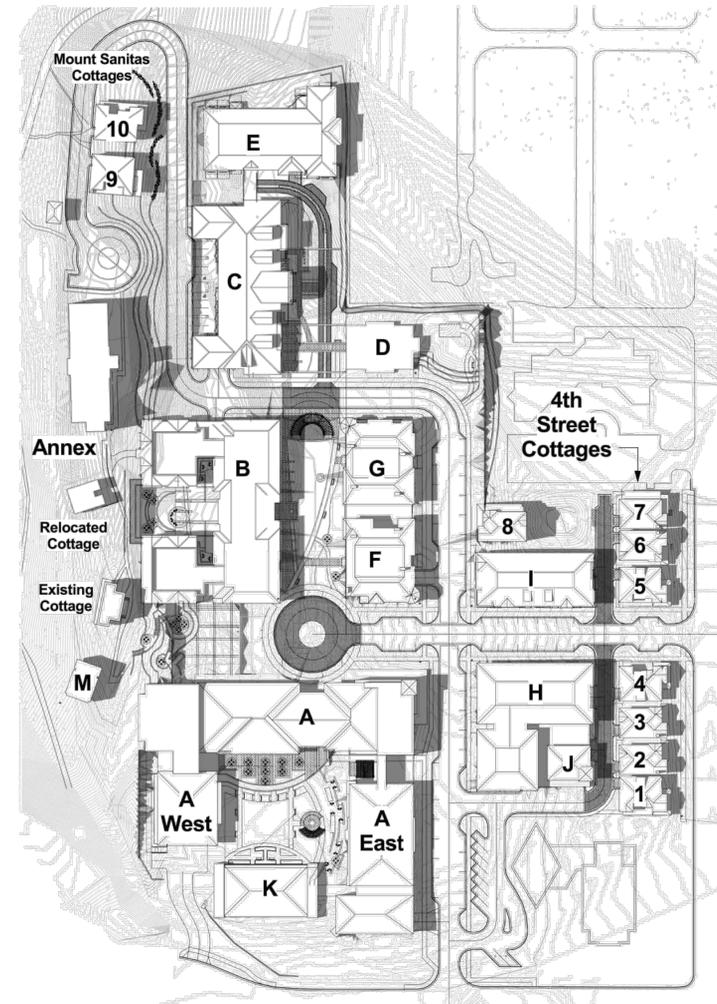

6 JUNE 21, 3:00 PM
1" = 100'-0" AT PROPOSED HEIGHT



SITE REVIEW SUBMITTAL
**THE ACADEMY ON
MAPLETON HILL**
BOULDER, COLORADO

DATE:	REVISION:
08-01-16	SITE REVIEW

SHEET NAME:
SHADOW STUDY
JUNE 21

SHEET NUMBER:
A-4.07

