


All Traffic Control Devices to Conform to the M.U.T.C.D
 Carnes Services Does Not Accept Any Liability if Another Company Or Individual Sets up the Traffic Control Represented on This Plan/M.H.T.

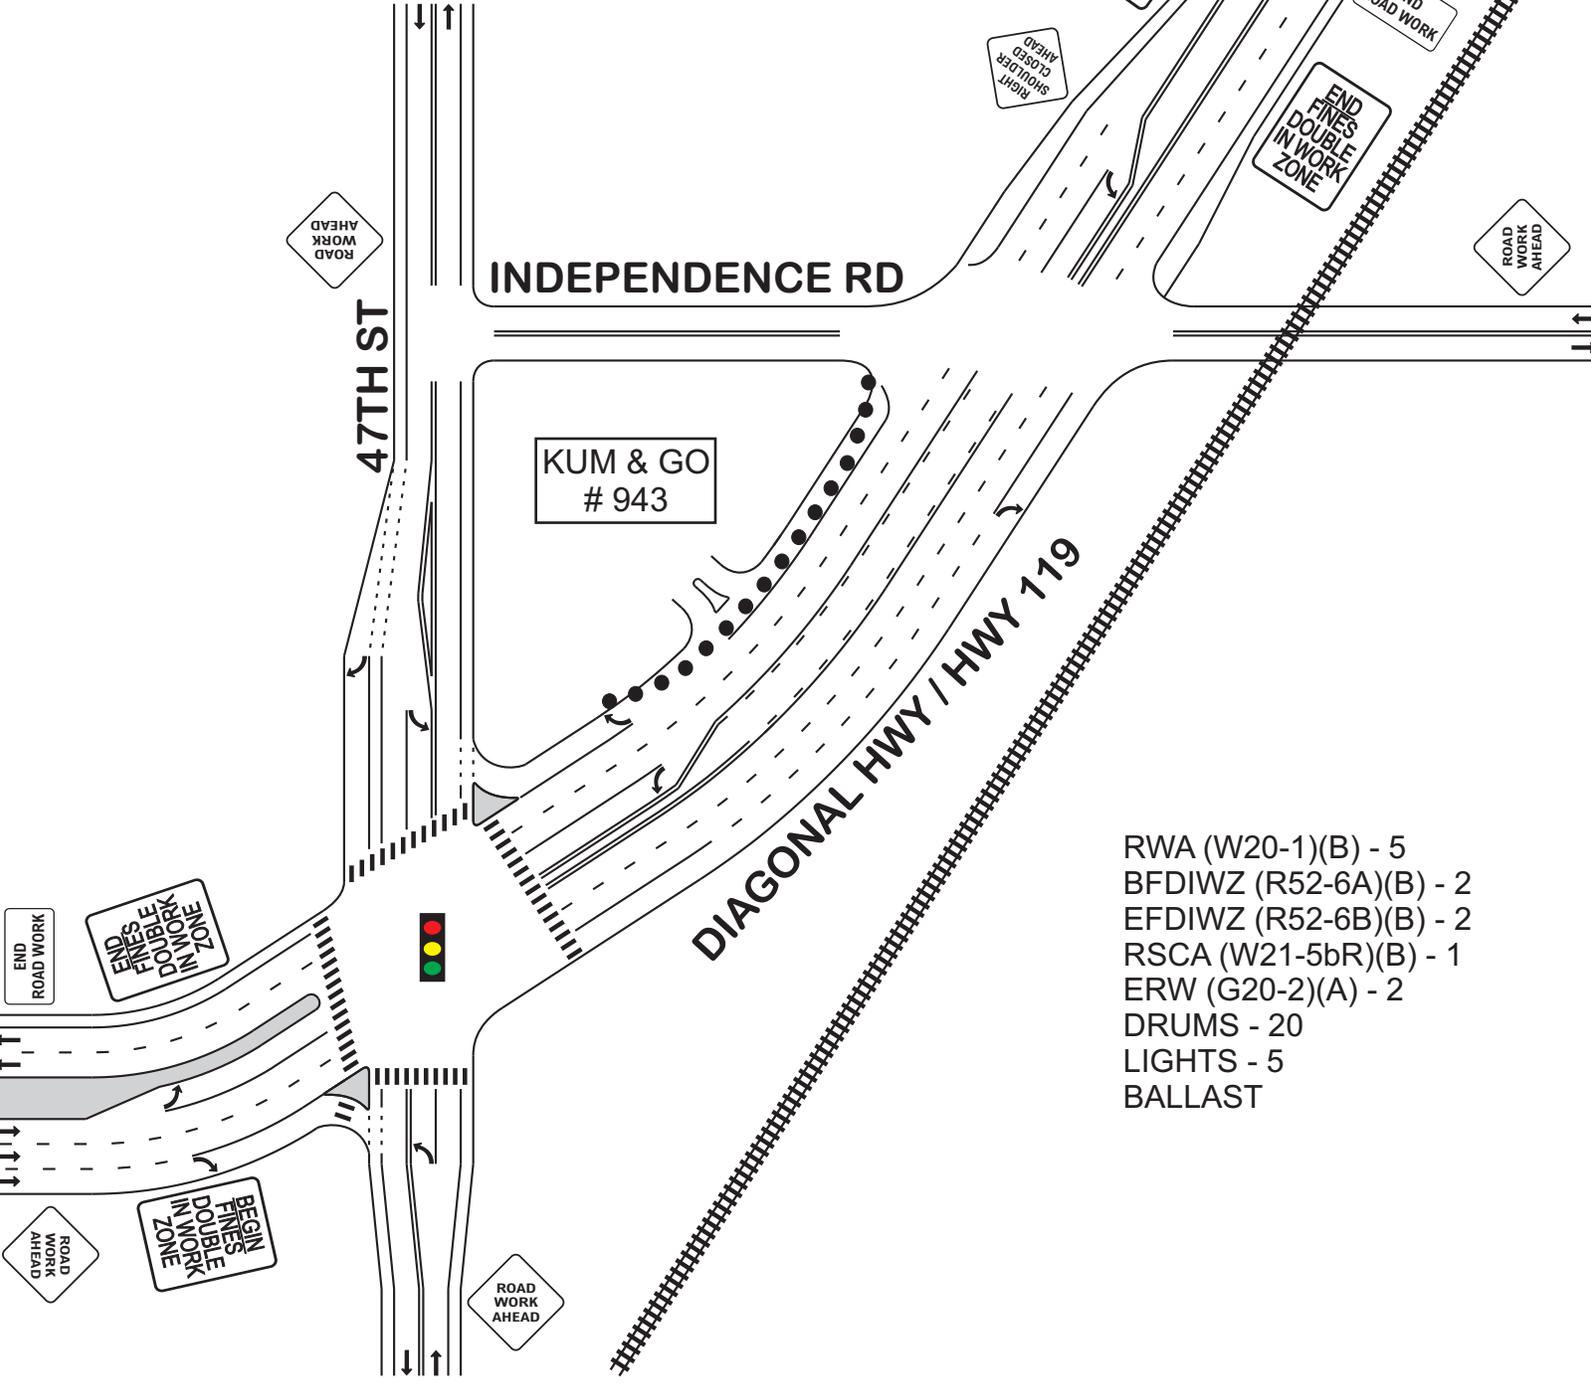

- RWA (W20-1)(B) - 5
- BFDIWZ (R52-6A)(B) - 2
- EFDIWZ (R52-6B)(B) - 2
- RSCA (W21-5bR)(B) - 1
- ERW (G20-2)(A) - 2
- DRUMS - 20
- LIGHTS - 5
- BALLAST

PLAN NOT DRAWN TO SCALE.
 TCP SHOWS A SHOULDER CLOSURE FOR CONSTRUCTION OF A GAS STATION.
 PLAN MAY BE MODIFIED ON SITE AS NECESSARY TO SAFELY COMPLETE ALL WORK.
 WORK AREA PROTECTION PROVIDED AS NEEDED.
 SIGN SPACING TO BE 350' MIN.

Owner		C-DOT	
Project Name		Project Number	
KUM & GO #943		NA	
Prime Contractor		Traffic Control Contractor	
HENNING CONSTRUCTION		CARNES SERVICES	
Phone	Sheet Number	Date	
970-568-3632	1	TBA	
Prepared By		JOHN KELEHER - 6/25/14	