


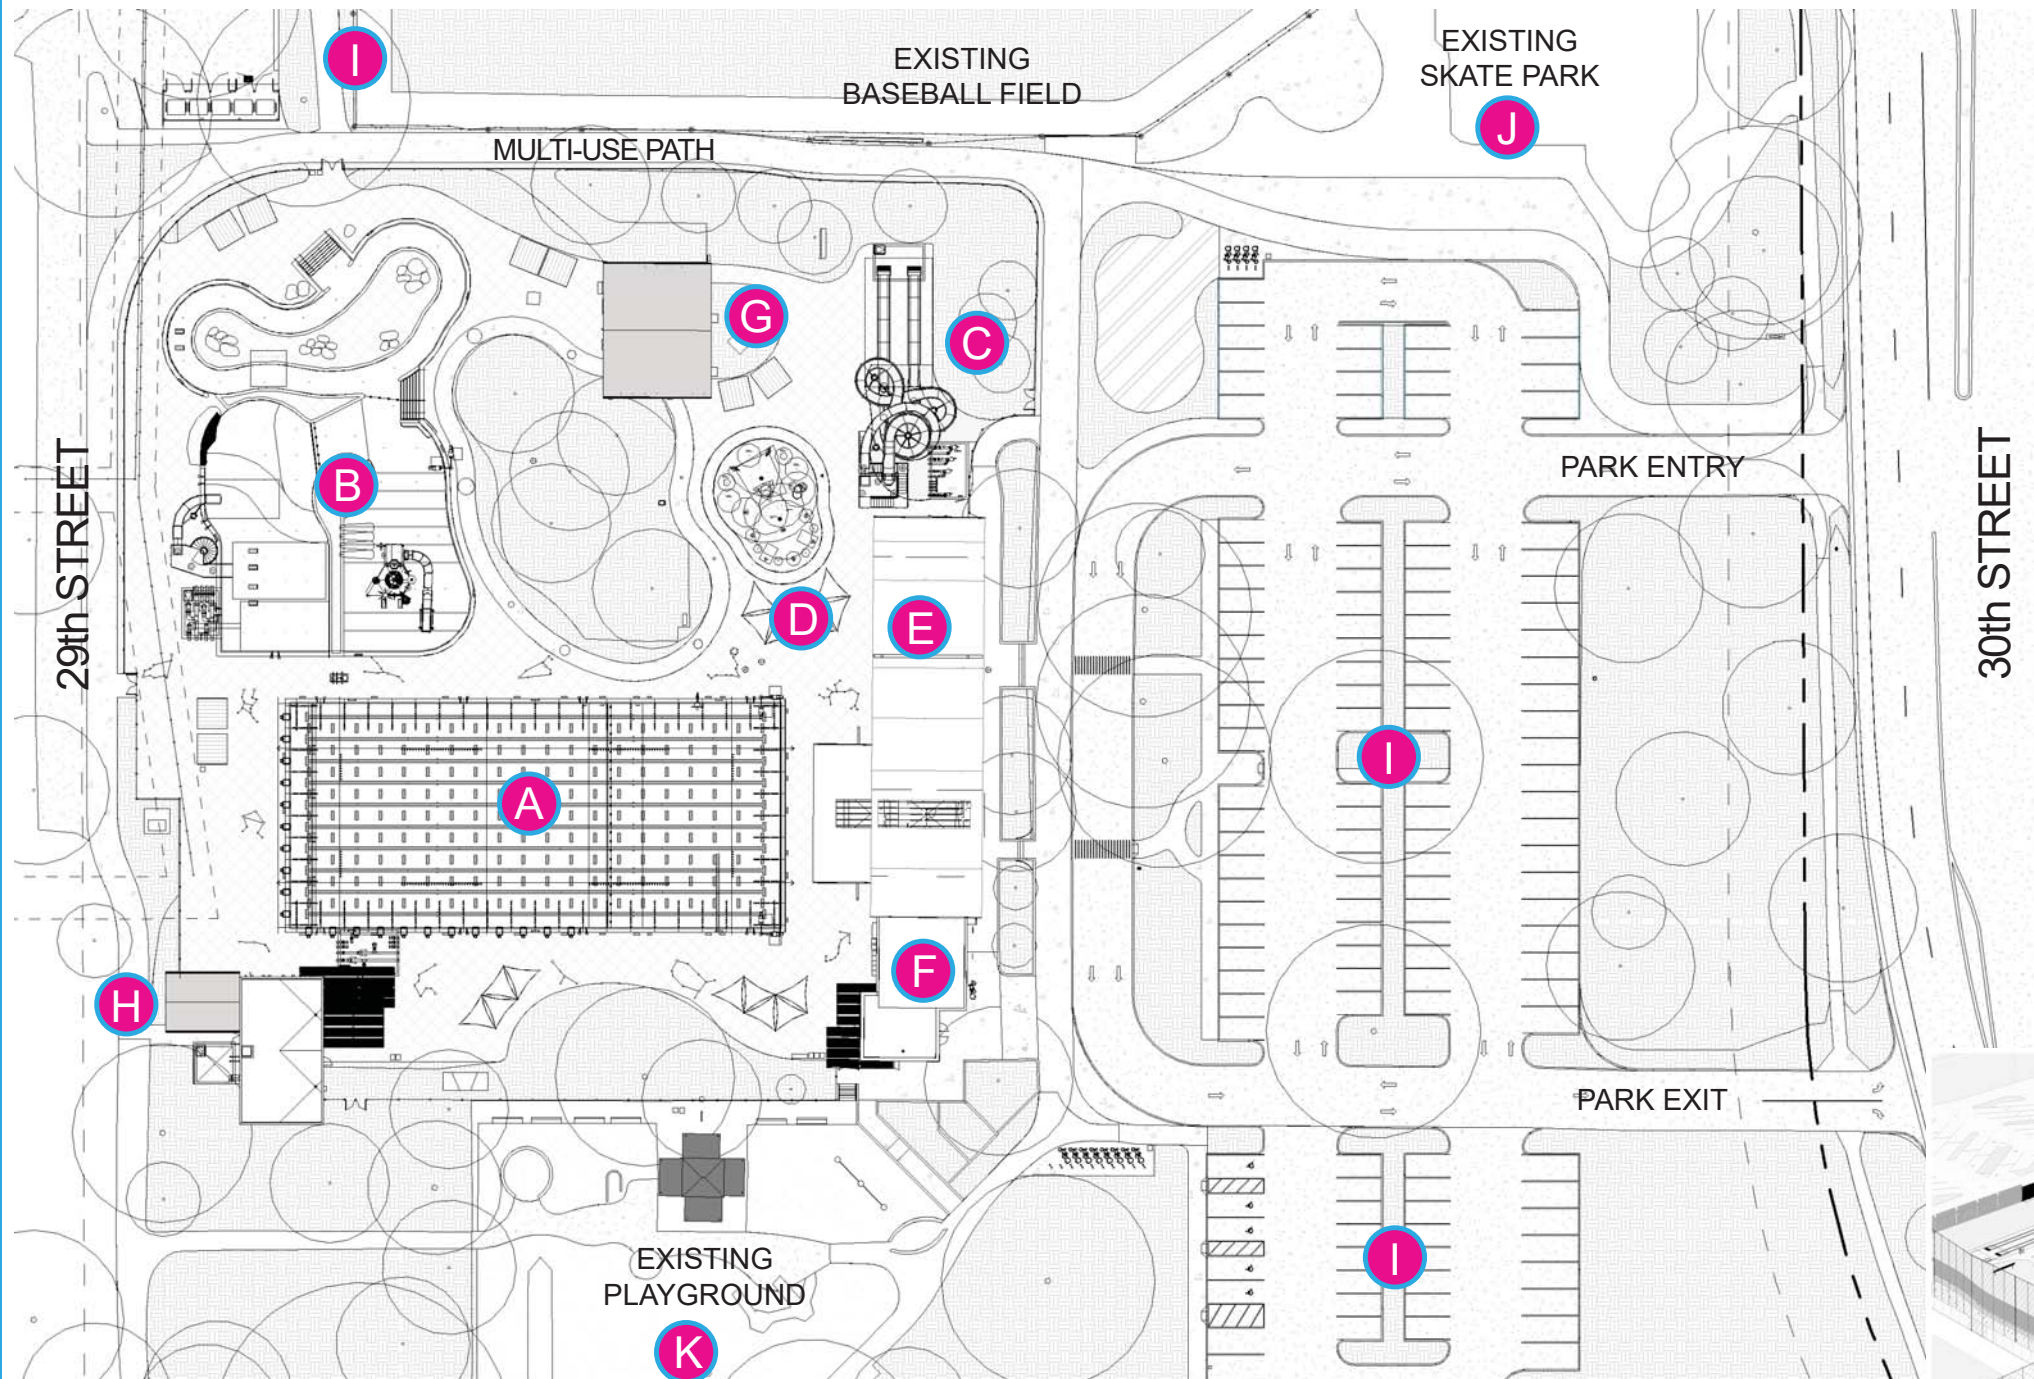

OVERALL SITE PLAN and ARCHITECTURE



LEGEND


- A** 10-LANE LAP POOL
- B** LEISURE POOL
- C** TOWER SLIDES
- D** SPLASH PAD
- E** BATHHOUSE REMODEL
- F** BATHHOUSE ADDITION
- G** EXISTING ATHLETICS BLDG
- H** POOL EQUIPMENT BLDG
- I** PHASED PKG. LOT IMPROV.
- J** EXISTING SKATE PARK
- K** EXISTING PLAYGROUND




BATHHOUSE WEST ELEVATION



BATHHOUSE EAST ELEVATION

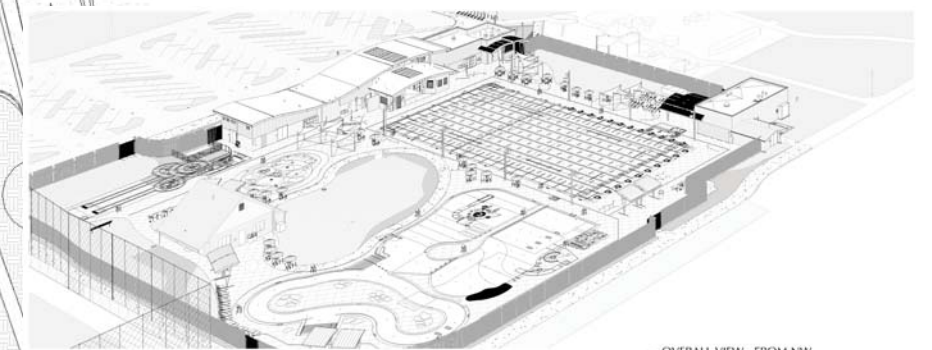

1 OVERALL VIEW - FROM NW

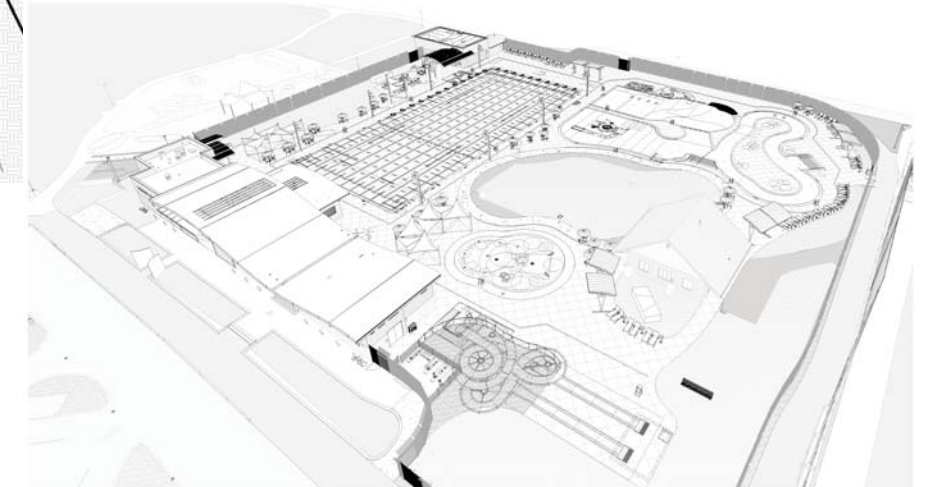

2 OVERALL VIEW - FROM NE

VIEWS of OVERALL SITE PLAN