


LEGEND

- PROPERTY BOUNDARY
- BUILDING OR STRUCTURE
- EXISTING ROADS AND SIDEWALK
- CONFIRMED LOCATIONS OF HISTORICAL MGP INFRASTRUCTURE

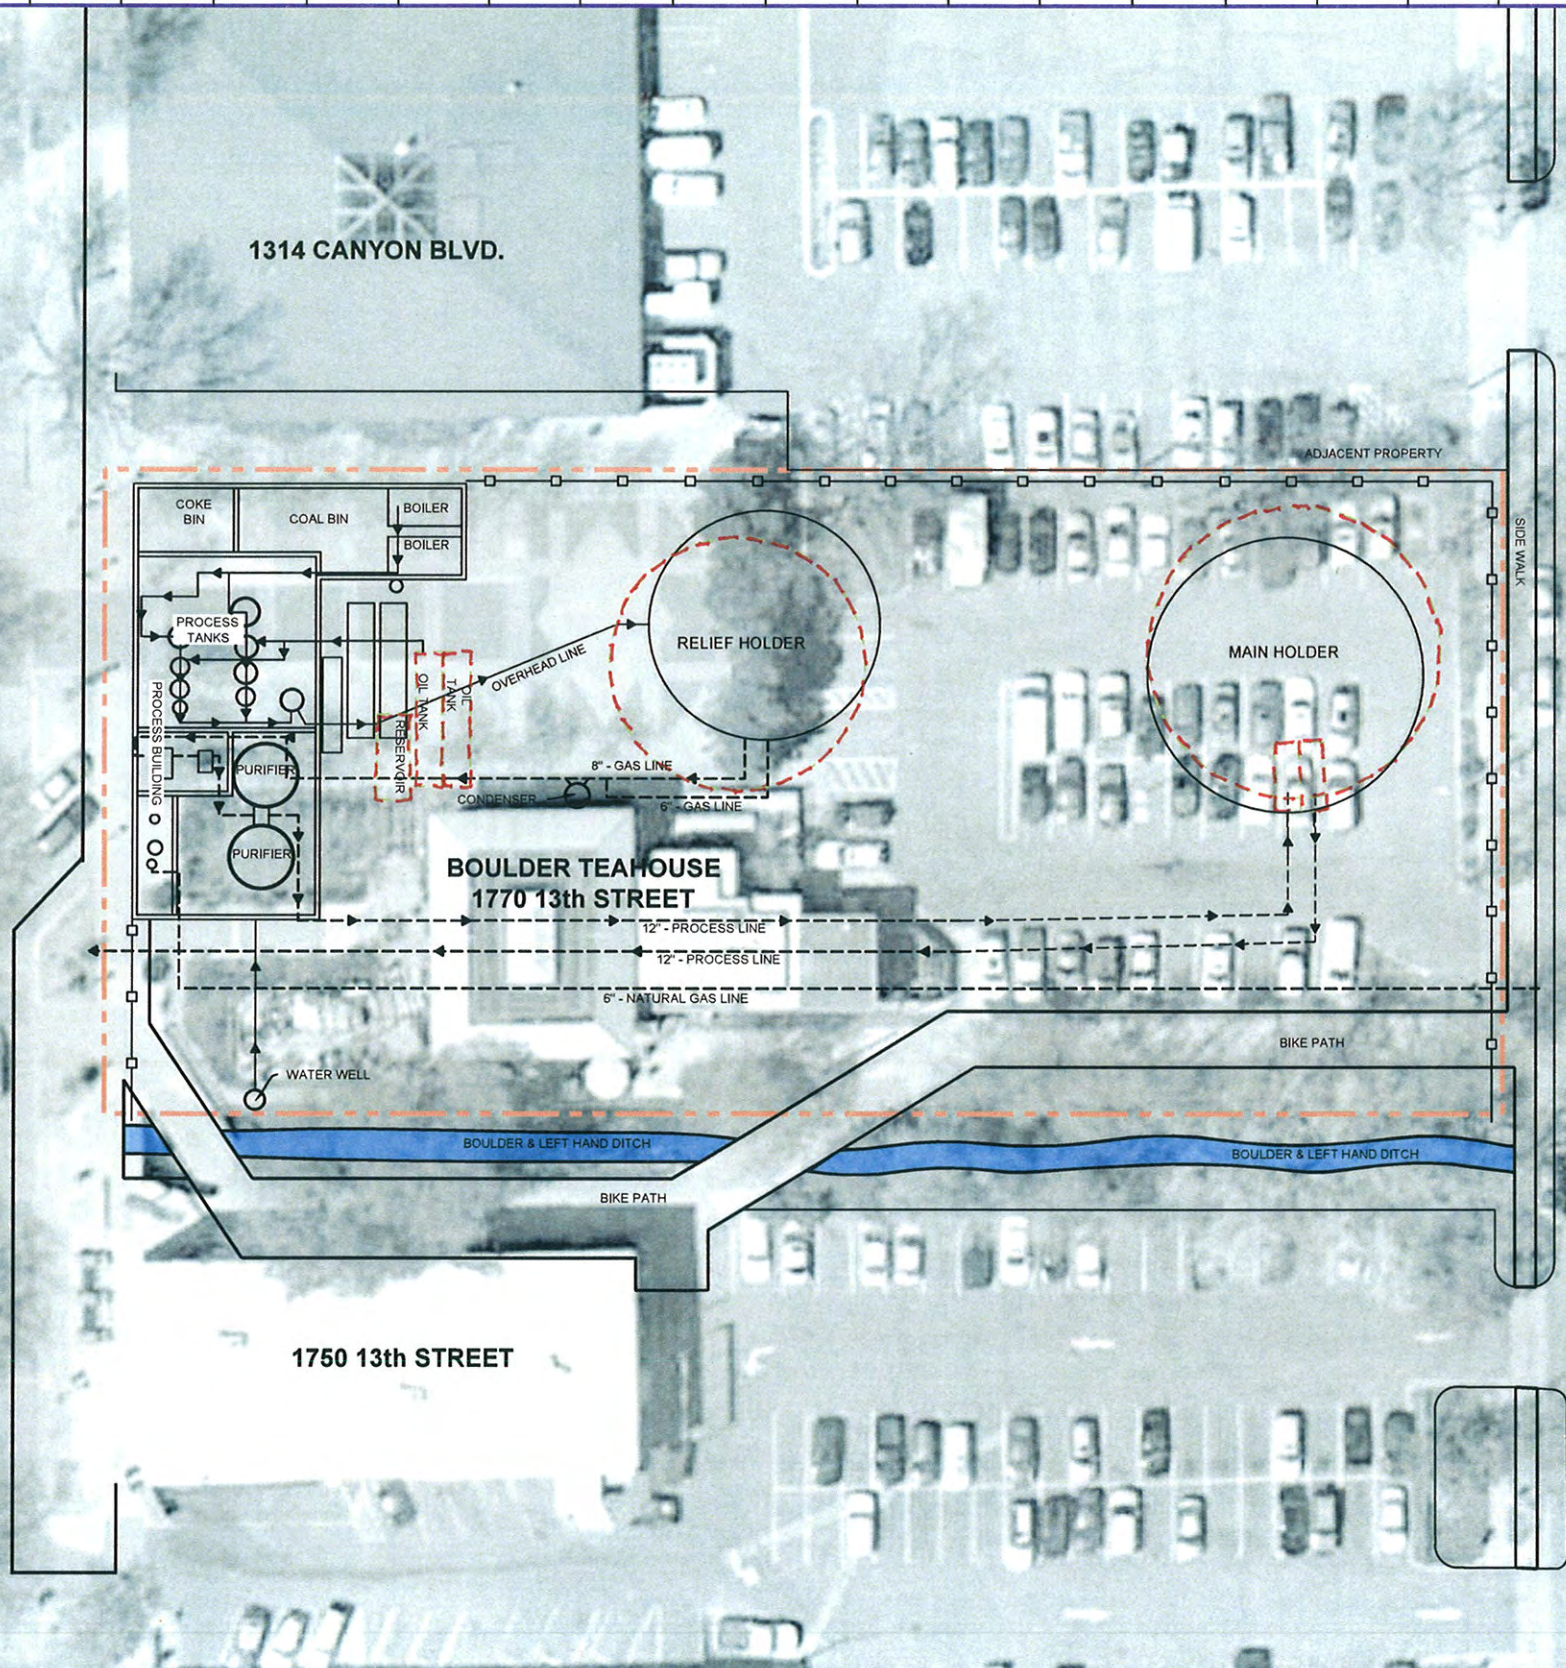


No	Date	Revisions	By	Ckd

Project Manager's name
CRAIG LUGOWSKI
Date
July 28, 2014

State	Date Signed	Project Mgr
CO		

Designed by	Drawn by	Checked by
MM	ET	

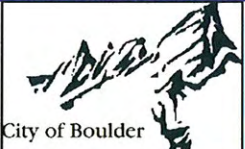

13TH STREET PLAZA
1770 13TH ST.
BOULDER, CO.

2014 SITE MAP WITH CONFIRMED LOCATIONS OF CERTAIN HISTORICAL MGP INFRASTRUCTURE

USA ENVIRONMENT Project No
5047
Drawing Name
Boulder Gas Plant_140523.dwg
FIGURE 2

Z:\PROJECTS\City of Boulder\Figures\2014 remediation summary\Boulder Gas Plant_140523.dwg

Attachment G: 13th Street Plaza Map