


TYPICAL VALLEY GUTTER WITH  
RADI AND STEEL PATTERN SHOWN

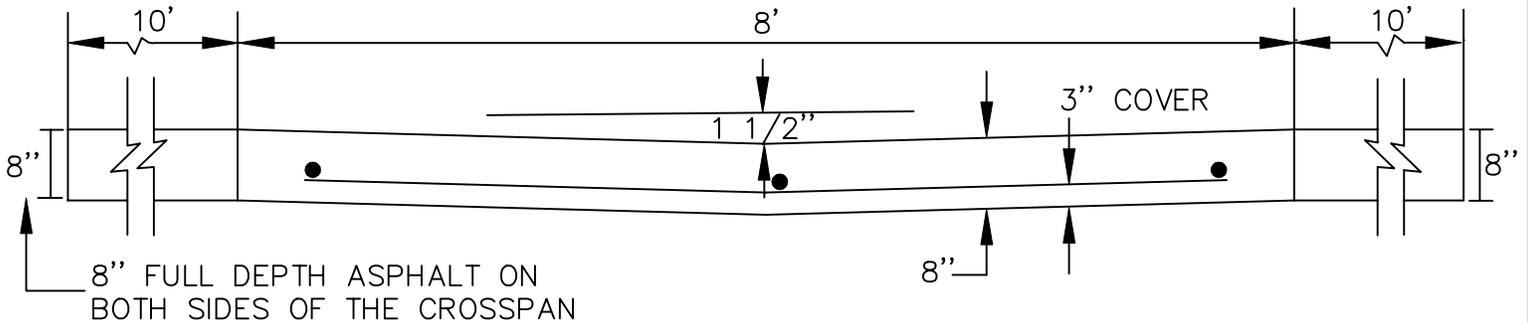

SECTION "A-A" OF PAN

NOTES:

1. THE LONGITUDINAL GRADE ALONG THE FLOWLINE OF THE CURB RETURN SHALL BE 0.50% MINIMUM.
2. WHEN CONSTRUCTING DIFFERENT WIDTH STREETS, REINFORCING STEEL LENGTHS WILL CHANGE ACCORDINGLY BUT THE PATTERN WILL REMAIN THE SAME.

DRAWN BY: JSH  
CHECKED BY: RJH

APPROVED BY:  
DIRECTOR OF PUBLIC WORKS

CITY OF BOULDER, COLORADO

**CROSSPAN AND RADII  
CURB RETURN ACCESSES**

ISSUED: JULY 2, 1998  
REVISED: OCT. 17, 2000

DRAWING NO.

2.03