

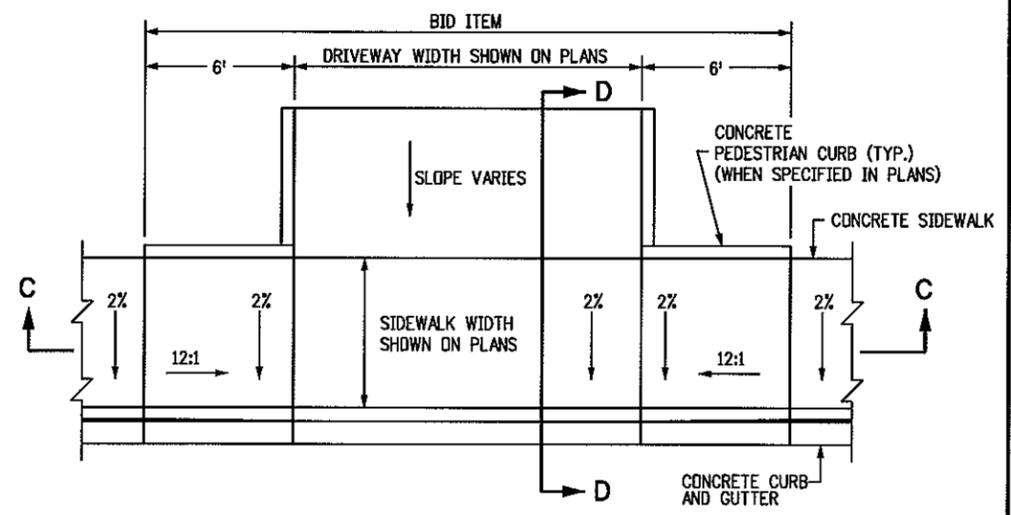
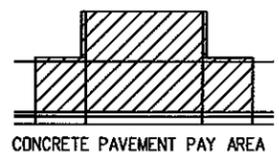



CONCRETE DRIVEWAY ENTRANCE TYPE 1

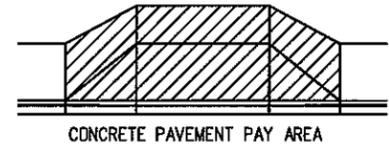


CONCRETE DRIVEWAY ENTRANCE TYPE 2

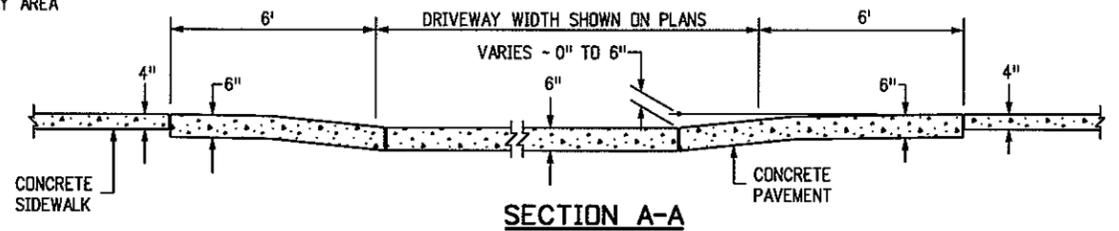


SECTION A-A

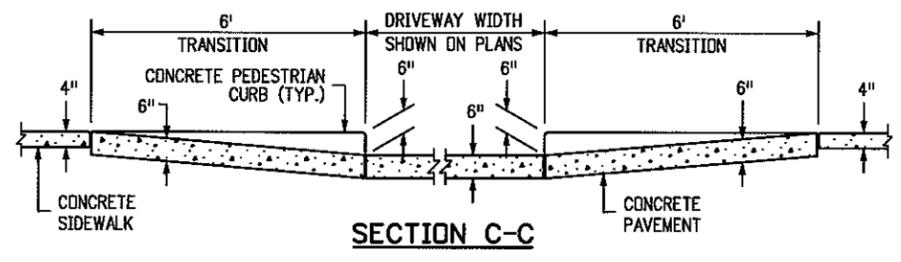


SECTION C-C

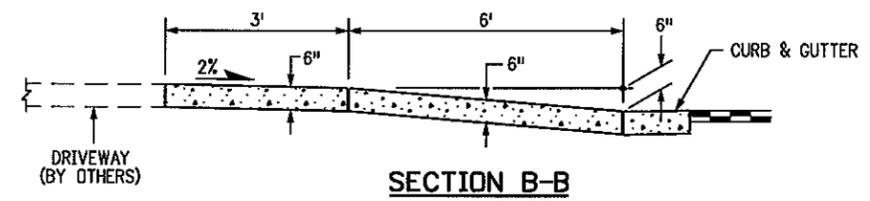


SECTION B-B

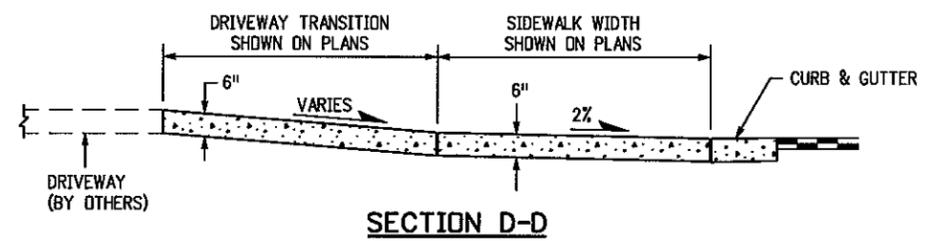

SECTION D-D

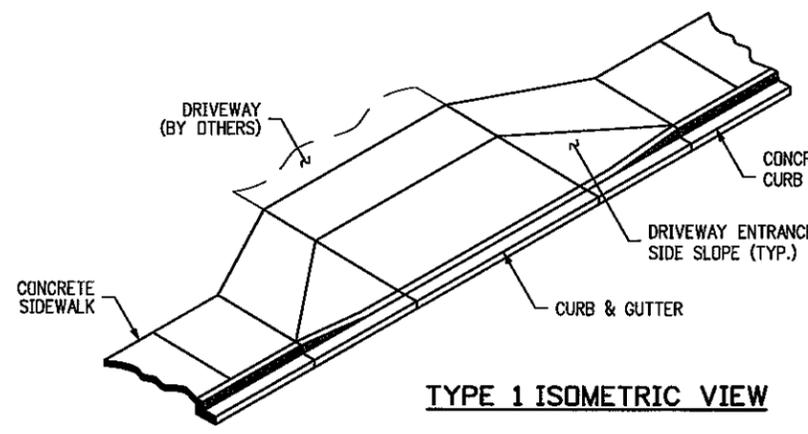

TYPE 1 ISOMETRIC VIEW

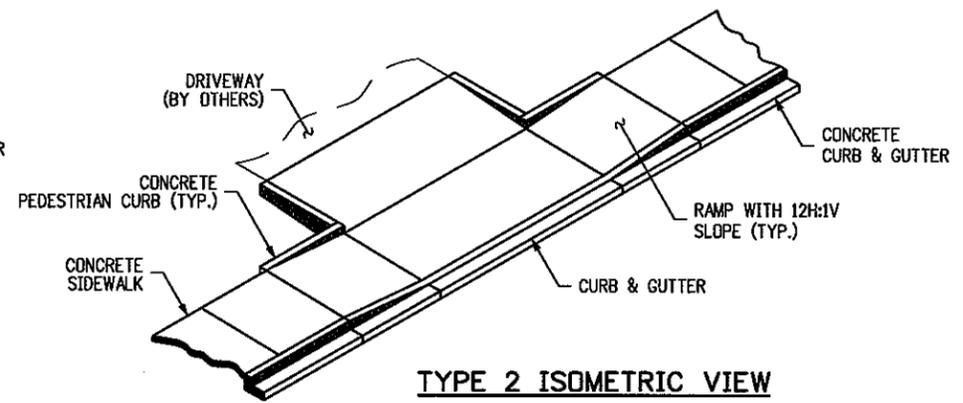

TYPE 2 ISOMETRIC VIEW

NOTES

1. DRAINAGE STRUCTURES, TRAFFIC SIGNAL EQUIPMENT, JUNCTION BOXES, AND OTHER OBSTRUCTIONS SHOULD NOT BE PLACED IN FRONT OF THE DRIVEWAY RAMP ACCESS AREAS.
2. FOR THE CURB AND GUTTER SHOWN, SEE PLANS FOR CURB TYPE.
3. RAMP SLOPES SHALL BE 12:1 OR FLATTER.
4. CONSTRUCTION OF THE CONCRETE PEDESTRIAN CURB SHALL BE INCLUDED IN THE BID PRICE OF THE CONCRETE PAVEMENT.

Computer File Information	
Creation Date: 07/04/06	Initials: DD
Last Modification Date: 07/09/09	Initials: LTA
Full Path: www.dot.state.co.us/DesignSupport/	
Drawing File Name: 609010304.dgn	
CAD Ver.: MicroStation V8 Scale: Not to Scale Units: English	

Sheet Revisions	
Date:	Comments
(R-X)	
(R-X)	
(R-X)	
(R-X)	

Colorado Department of Transportation
 4201 East Arkansas Avenue
 Denver, Colorado 80222
 Phone: (303) 757-9083
 Fax: (303) 757-9820
 Project Development Branch DD/LTA

**CURB, GUTTERS,
AND SIDEWALKS**
 Issued By: Project Development Branch on July 04, 2006

STANDARD PLAN NO.
M-609-1
 Sheet No. 3 of 4