

PREPARED BY:



DTJ DESIGN
ARCHITECTURE
PLANNING
LANDSCAPE ARCHITECTURE
DTJ DESIGN, INC.
3101 84 Ave., Suite 130
Boulder, CO 80501
T 303.443.2323 F 303.443.1334
www.dtydesign.com

OWNER / DEVELOPER:

BCC, LLC
1528 SPRUCE STREET
SUITE 260
BOULDER, CO 80502
CONTACT:
MICHAEL BOYERS
303.848.1322

SITE REVIEW DOCUMENTS FOR:

BOULDER CREEK COMMONS

5399 KEWANEE DRIVE AND 5697 S. BOULDER ROAD
LOCATED IN THE SW 1/4 OF SECTION 3 AND THE SE 1/4 OF SECTION 4,
T1S, R70W, 6TH P.M., COUNTY OF BOULDER, STATE OF COLORADO

ISSUE DATE


SITE REVIEW/REVISIONAL	06-18-12
SITE REVIEW/REVISIONAL	11-05-12
SITE REVIEW/REVISIONAL	12-21-12
SITE REVIEW/REVISIONAL	02-25-13
FINAL SUBMISSION	03-29-13

DESIGNED BY: DTJ
DRAWN BY: DTJ
CHECKED BY: DTJ
DRAWING SCALE:
HORIZONTAL: 1"=60'
VERTICAL: N/A




SHADOW ANALYSIS DIAGRAM
PROJECT NO. B1006

SA 1

SHEET: 29 OF 36

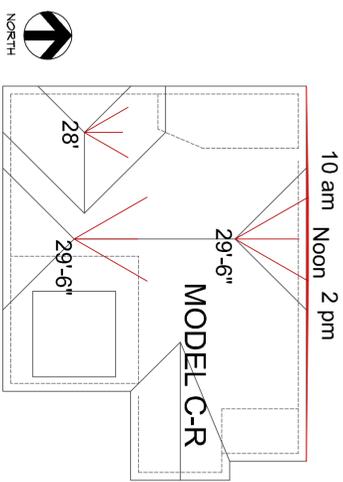


TYPICAL SHADOW PROJECTIONS SOLAR ACCESS AREA II

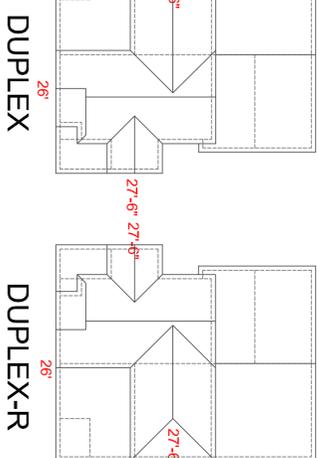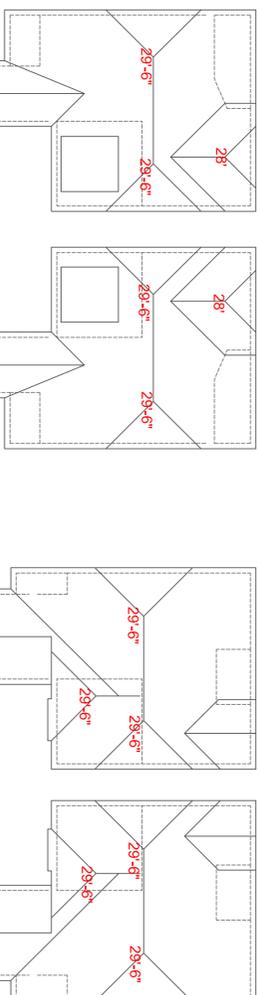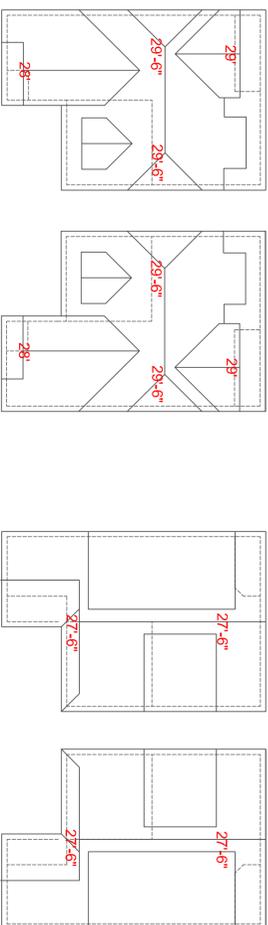

TYPICAL BUILDING HEIGHTS (ABOVE 25')

(SEE PLAN FOR CONGREGATE CARE SENIOR HOUSING BUILDING HEIGHTS)

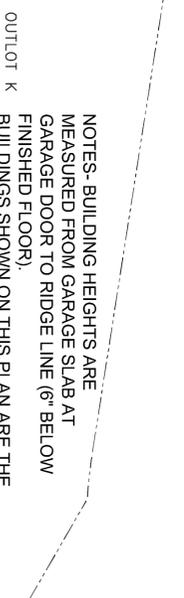

NOTES- BUILDING HEIGHTS ARE MEASURED FROM GARAGE SLAB AT GARAGE DOOR TO RIDGE LINE (6' BELOW FINISHED FLOOR). BUILDINGS SHOWN ON THIS PLAN ARE THE UNIT THAT, FOR EACH LOT, CREATES THE MOST SIGNIFICANT SHADOW (BUT NOT NECESSARILY THE UNIT THAT WILL BE BUILT ON THAT LOT).

