




**CAPITAL
Improvement
BOND**

SOUTH BOULDER ROAD AND MANHATTAN DRIVE INTERSECTION

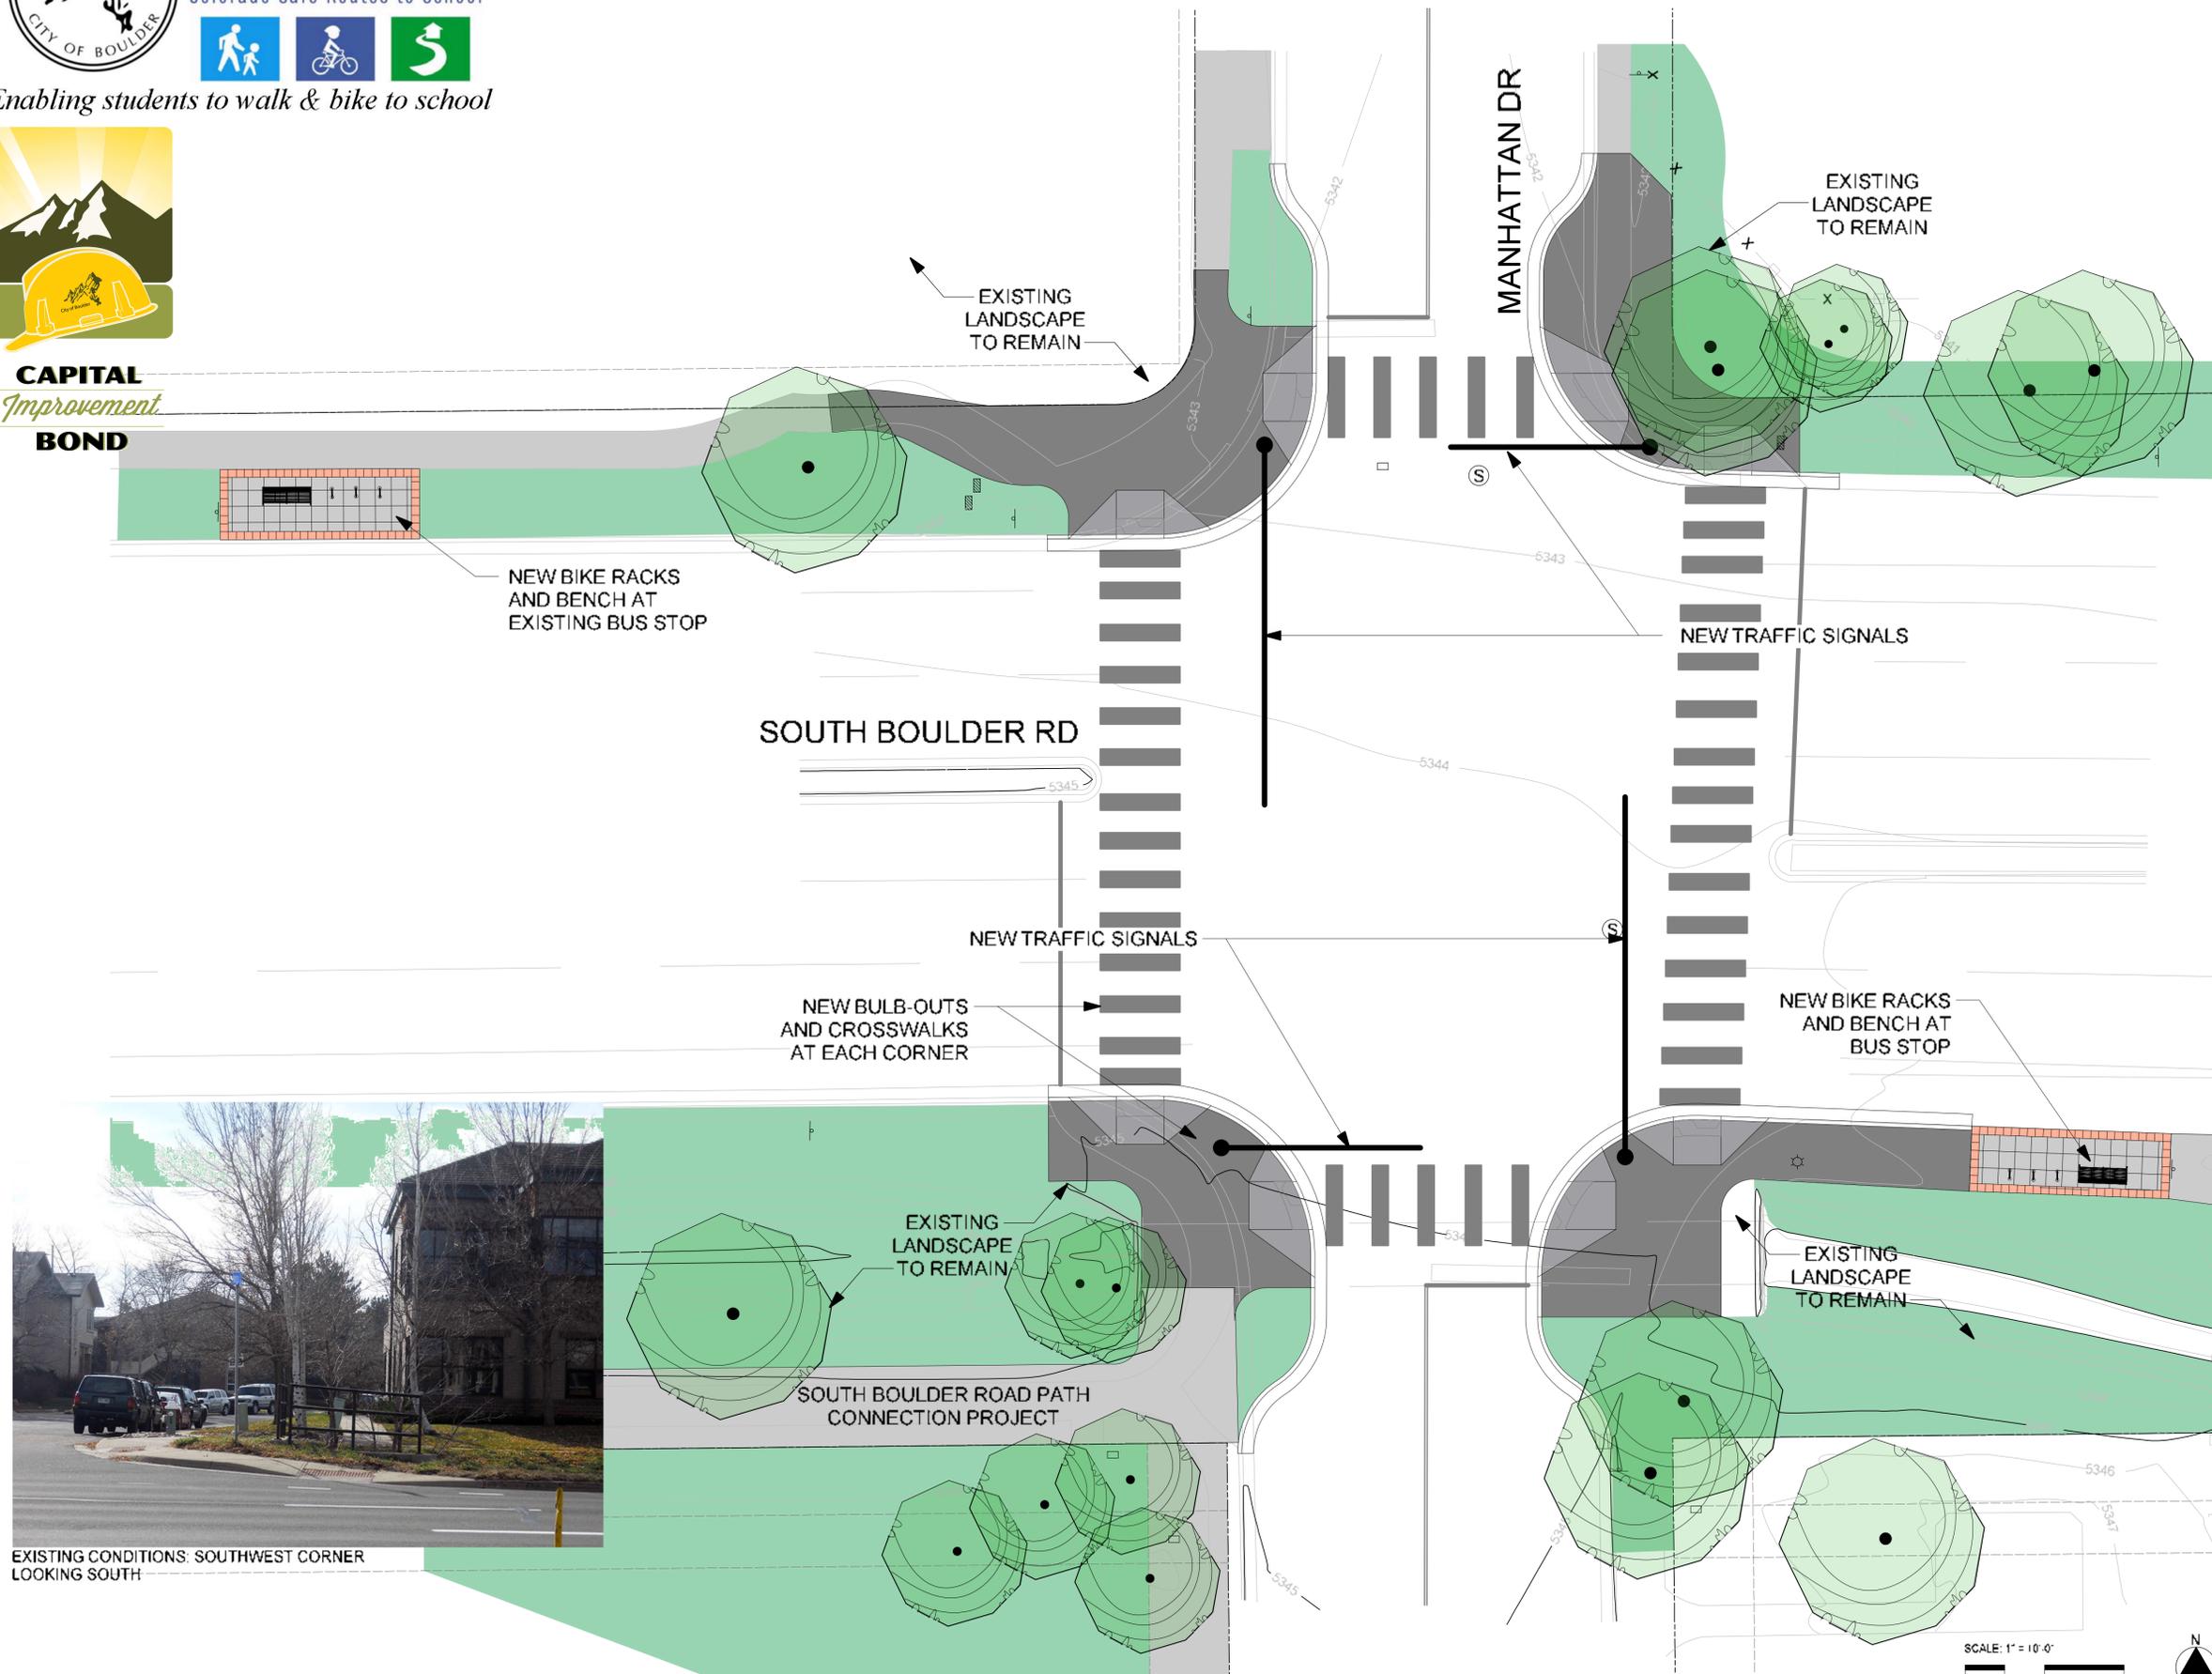

EXISTING CONDITIONS: NORTHEAST CORNER
LOOKING EAST



EXISTING CONDITIONS: SOUTHEAST CORNER
LOOKING SOUTHEAST



EXISTING CONDITIONS: SOUTHEAST CORNER
LOOKING WEST



EXISTING CONDITIONS: SOUTHEAST CORNER
LOOKING EAST




EXISTING CONDITIONS: SOUTHWEST CORNER
LOOKING SOUTH



**CAPITAL
Improvement
BOND**

SOUTH BOULDER ROAD AND MANHATTAN DRIVE INTERSECTION

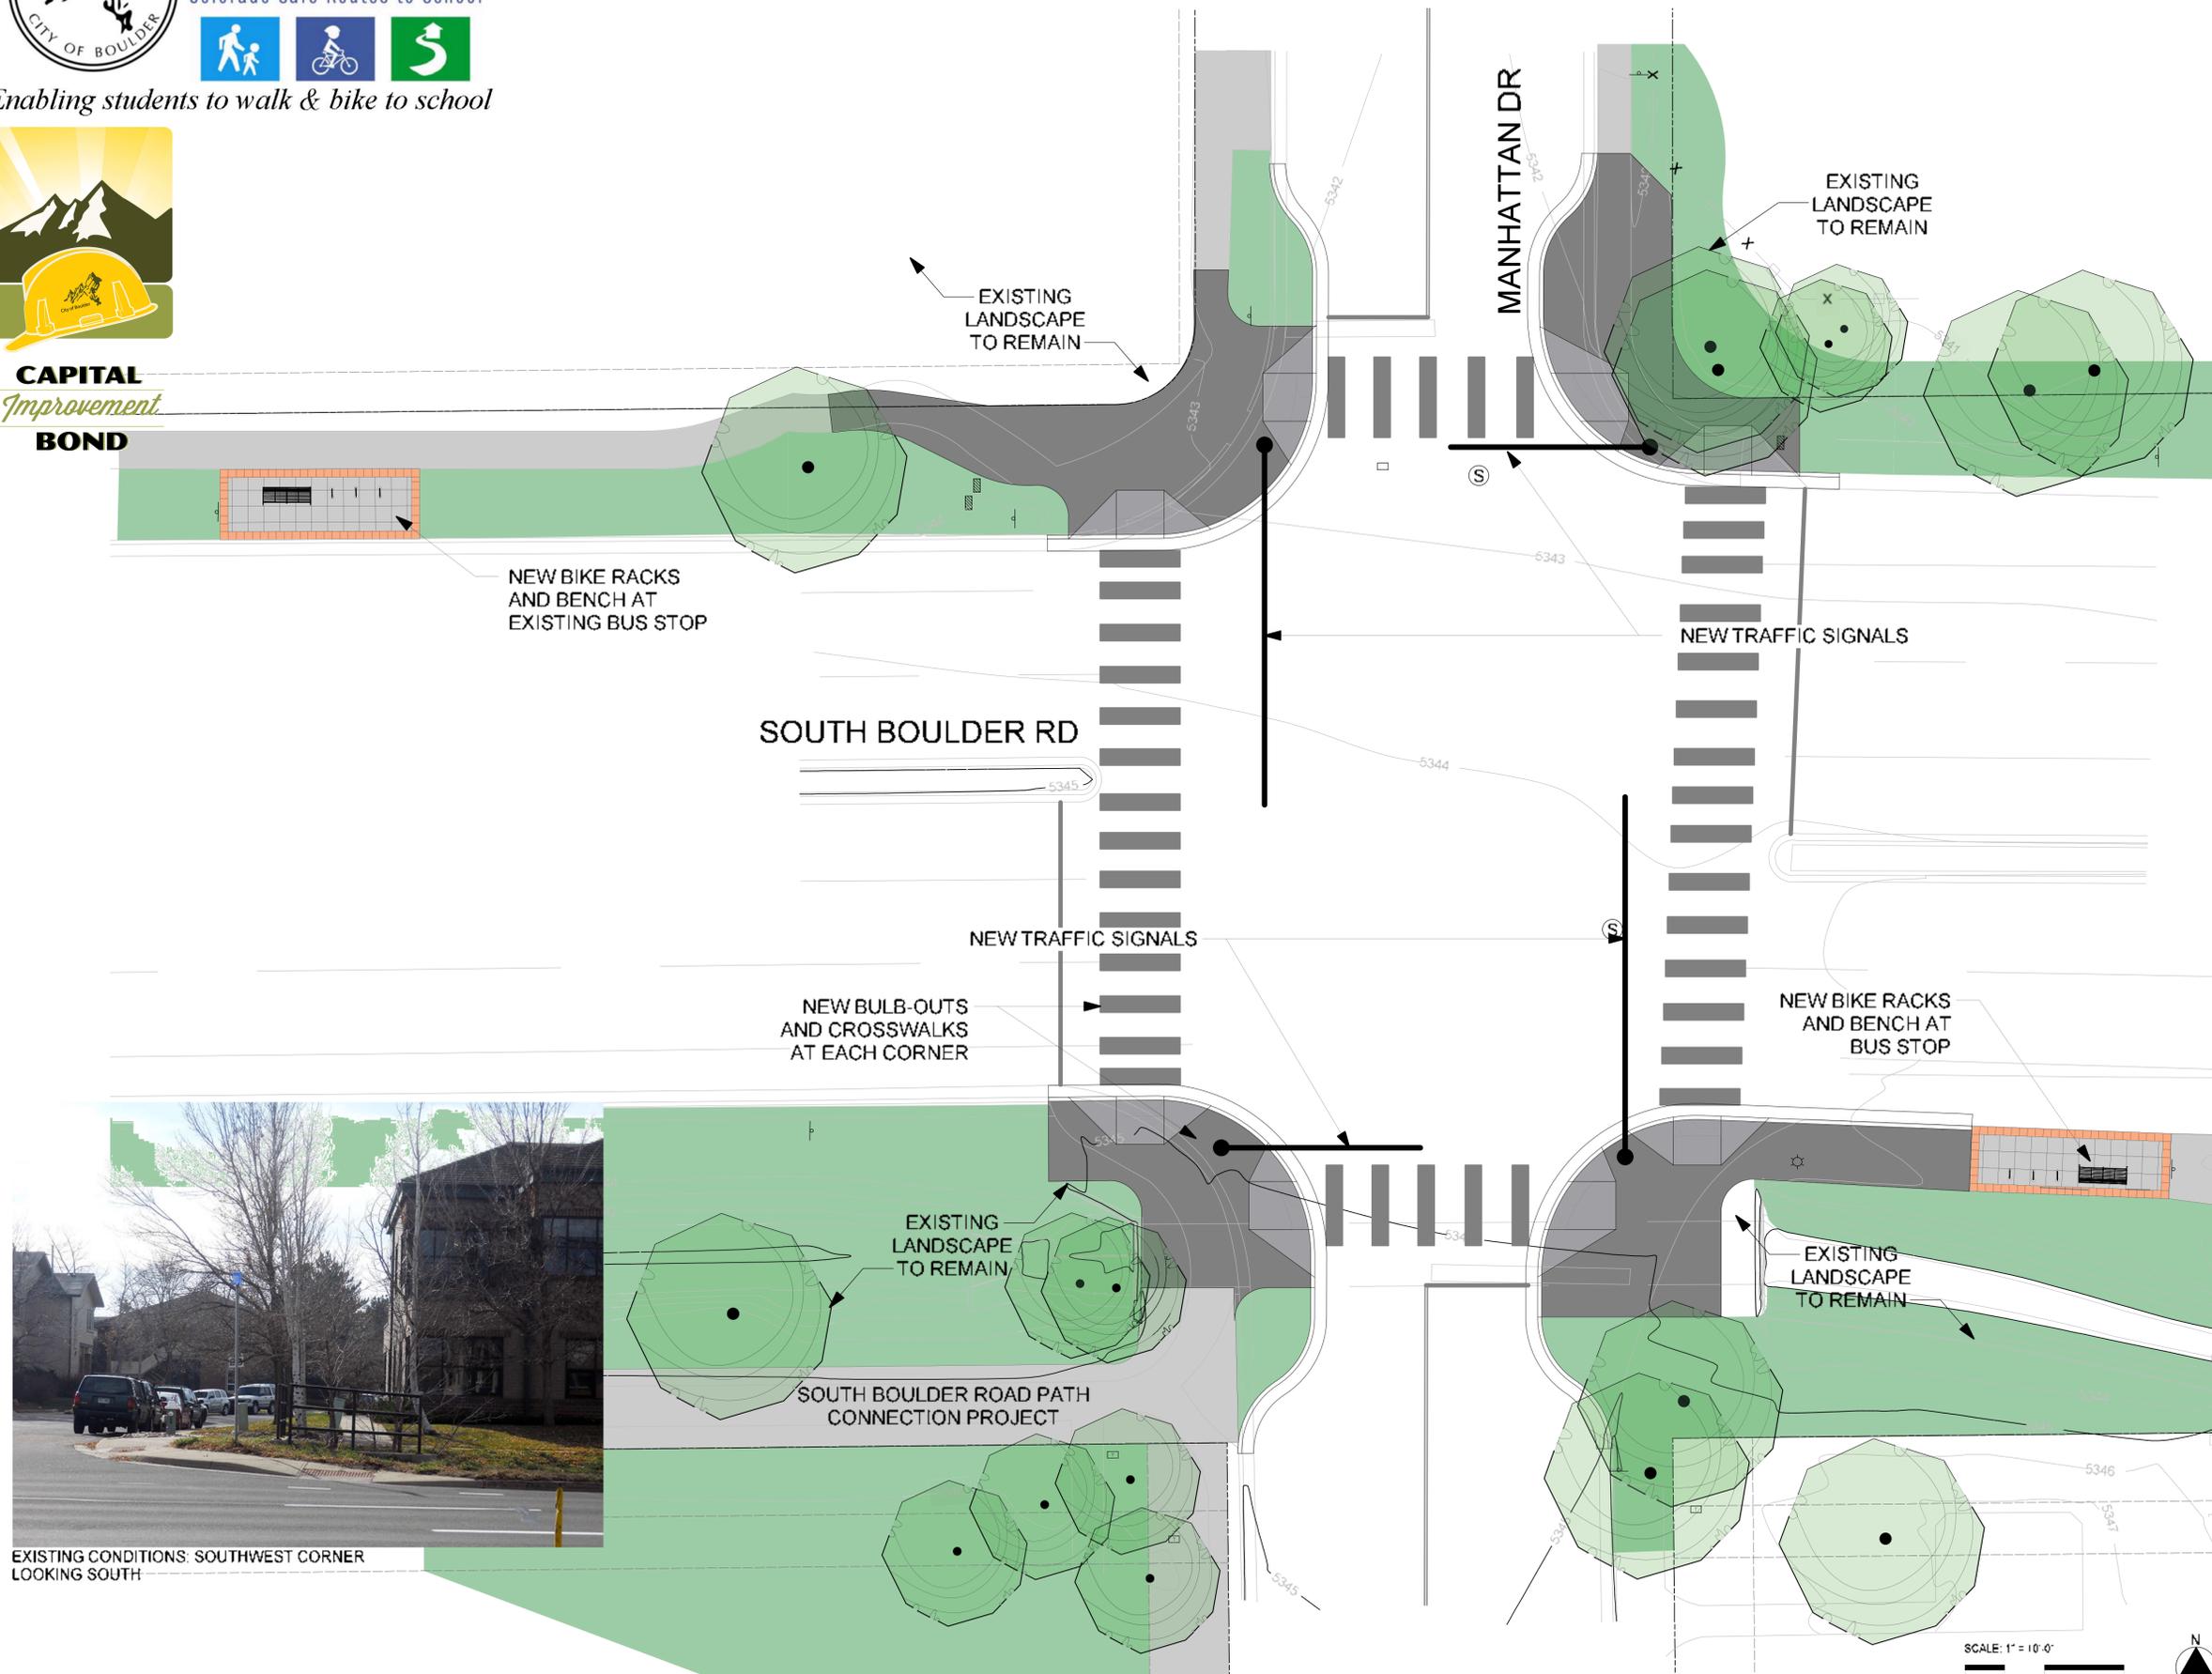

EXISTING CONDITIONS: NORTHEAST CORNER
LOOKING EAST



EXISTING CONDITIONS: SOUTHEAST CORNER
LOOKING SOUTHEAST



EXISTING CONDITIONS: SOUTHEAST CORNER
LOOKING WEST



EXISTING CONDITIONS: SOUTHEAST CORNER
LOOKING EAST



EXISTING CONDITIONS: SOUTHWEST CORNER
LOOKING SOUTH