
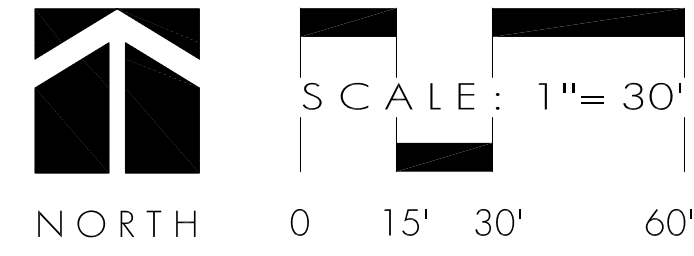


MATCHLINE, SEE SHEET L-1

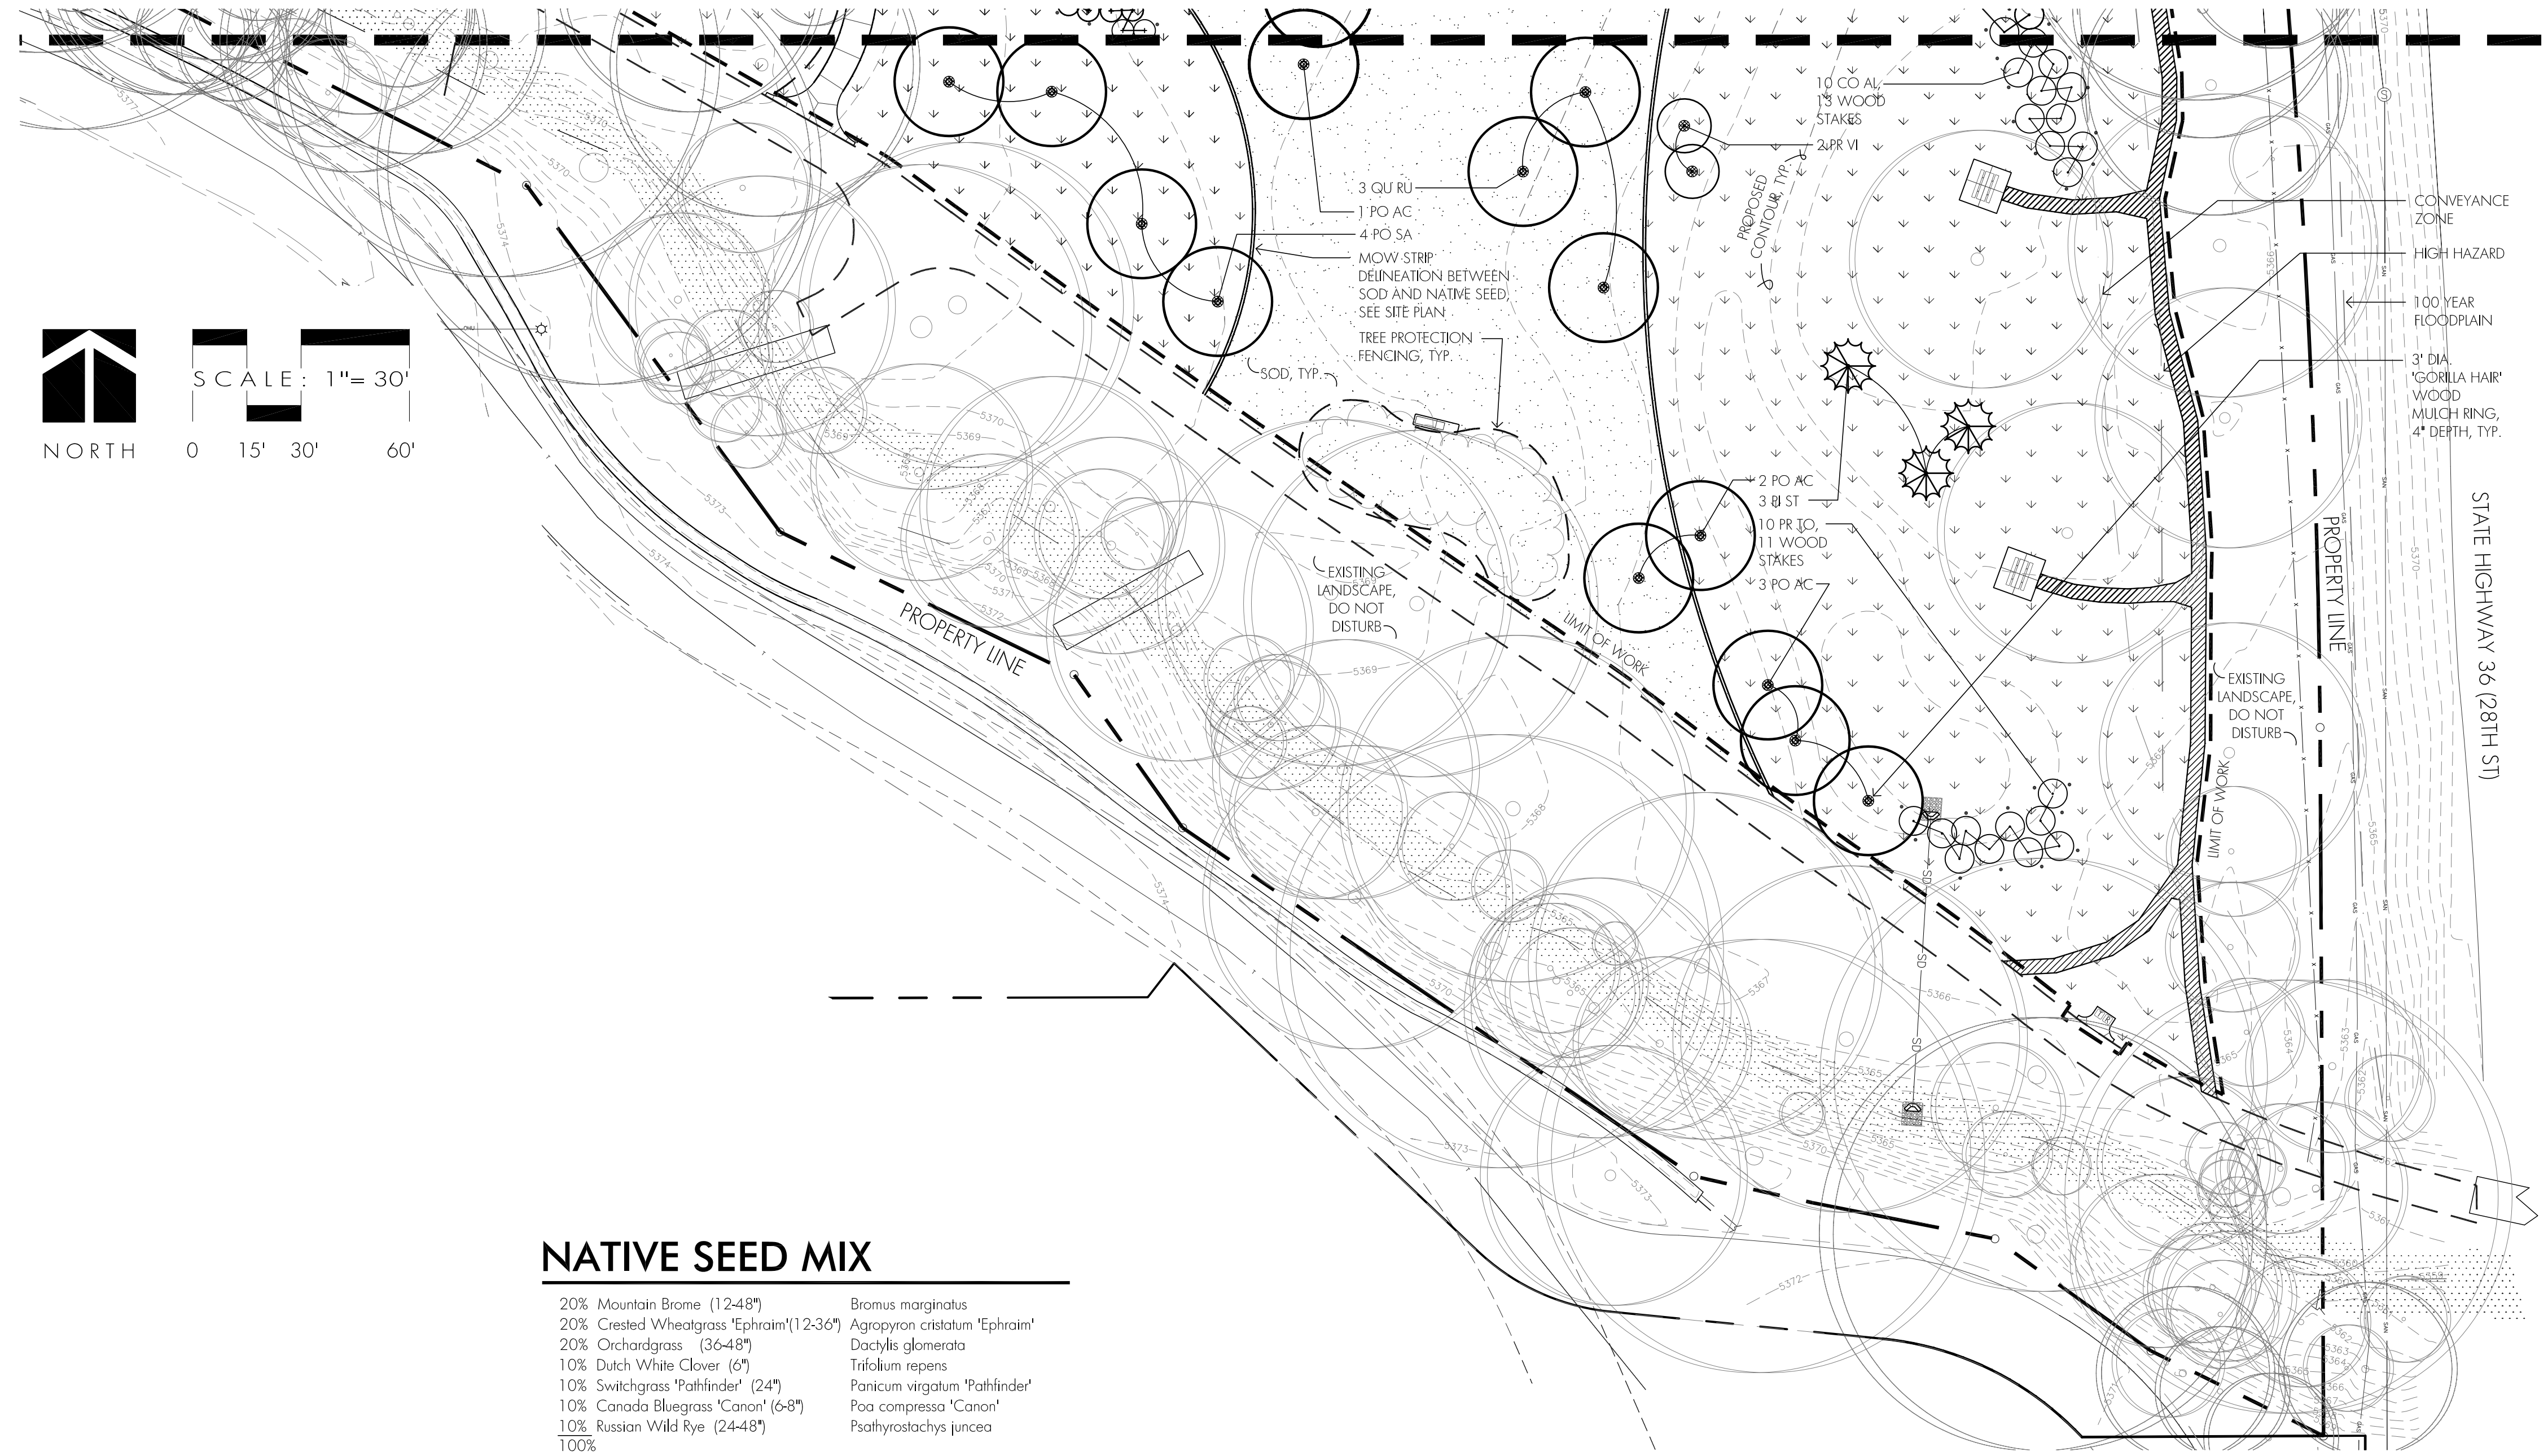


NATIVE SEED MIX

- | | |
|--|-------------------------------|
| 20% Mountain Brome (12-48") | Bromus marginatus |
| 20% Crested Wheatgrass 'Ephraim'(12-36") | Agropyron cristatum 'Ephraim' |
| 20% Orchardgrass (36-48") | Dactylis glomerata |
| 10% Dutch White Clover (6") | Trifolium repens |
| 10% Switchgrass 'Pathfinder' (24") | Panicum virgatum 'Pathfinder' |
| 10% Canada Bluegrass 'Canon' (6-8") | Poa compressa 'Canon' |
| 10% Russian Wild Rye (24-48") | Psathyrostachys juncea |
| 100% | |

PLANT LIST

Key	Botanical name	Common Name	Size	Root	Spacing	Quantity
DECIDUOUS SHADE TREES						
GL IM	Gleditsia triacanthos inermis Shademaster	Shademaster Honeylocust	2" Cal.	BB	See Plan	5
PO AC	Populus x acuminata	Lanceleaf Cottonwood	2" Cal.	BB	See Plan	8
PO SA	Populus x sargentii	Plains Cottonwood	2" Cal.	BB	See Plan	11
QU RU	Quercus rubra	Northern Red Oak	2" Cal.	BB	See Plan	6
UL FR	Ulmus 'Frontier'	Frontier Elm	2" Cal.	BB	See Plan	8
UL VF	Ulmus americana 'Valley Forge'	Valley Forge Elm	2" Cal.	BB	See Plan	6
CA SP	Catalpa speciosa	Northern Catalpa	2" Cal.	BB	See Plan	5
ORNAMENTAL TREES						
PR VI	Prunus virginiana melanocarpa	Chokecherry	2" Cal.	BB	See Plan	5
PY CA	Pyrus calleryana Chanticleer	Chanticleer Pear	2" Cal.	BB	See Plan	6
QU GA	Quercus gambelii	Gambel Oak	2" Cal.	BB	See Plan	5
MA SS	Malus 'Spring Snow'	Spring Snow Crabapple	2" Cal.	BB	See Plan	3
MA PR	Malus 'Prairiefire'	Prairiefire Crabapple	2" Cal.	BB	See Plan	6
AC SE	Acer negundo 'Sensation'	Sensation Boxelder	2" Cal.	BB	See Plan	3
AC GR	Acer grandidentatum	Bigtooth Maple	2" Cal.	BB	See Plan	3
AC HW	Acer tataricum 'Hot Wings'	Hot Wings Tatarian Maple	2" Cal.	BB	See Plan	3
KO PA	Koeleruteria paniculata	Goldenrain Tree	2" Cal.	BB	See Plan	1
EVERGREEN TREES						
PI ST	Pinus strobiformis	Southwestern White Pine	6'	BB	See Plan	6
DECIDUOUS SHRUBS						
PR TO	Prunus tomentosa	Nanking Cherry	5 Gal.	Cont.	See Plan	24
AR ME	Aronia melanocarpa elata	Black Chokeberry	5 Gal.	Cont.	See Plan	16
CH NA	Chrysothamnus nauseosus albicoulis	Tall Blue Rabbitbrush	5 Gal.	Cont.	See Plan	13
CO SE	Cornus sericea	Redtwig Dogwood	5 Gal.	Cont.	See Plan	20
PR BE	Prunus besseyi	Western Sandcherry	5 Gal.	Cont.	See Plan	22
CO AL	Cornus alba 'Argenteomarginata'	Variogated Dogwood	5 Gal.	Cont.	See Plan	15

KEY MAP

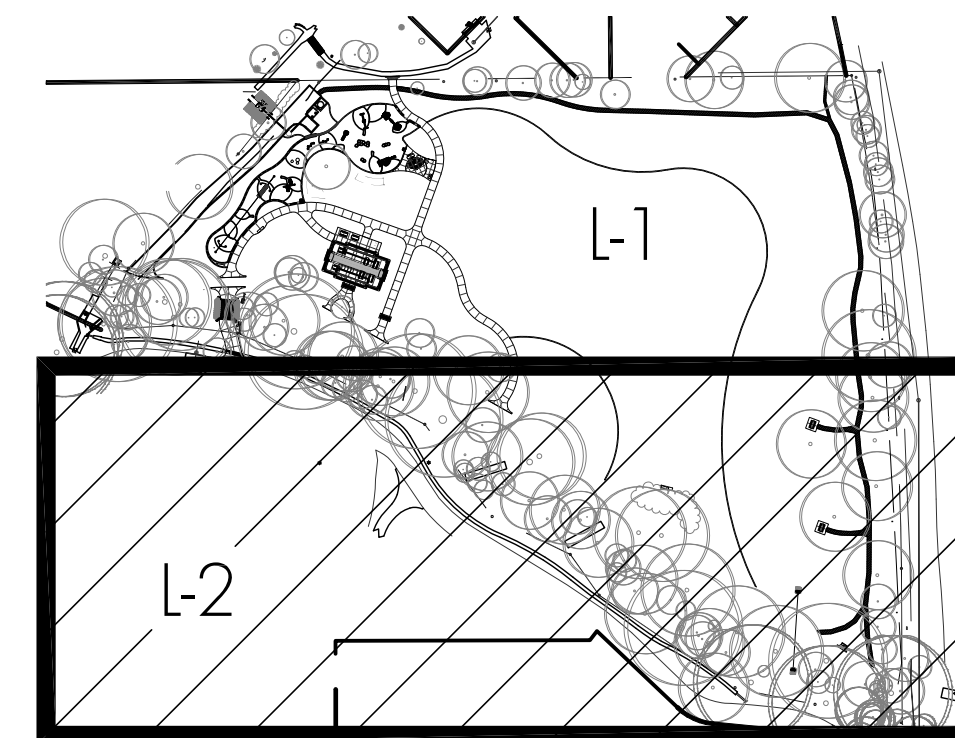

NOTES:
 1. NEW TREES SHALL BE KEPT 10' MINIMUM FROM WET UTILITIES AND FROM IRRIGATION MAIN.
 2. EACH 5 GALLON SIZE SHRUB MASSING IN NATIVE SEED AREAS SHALL HAVE 30" TALL LODGEPOLE STAKES SPACED AROUND SHRUB MASSING TO PROTECT SHRUB DURING MOWING OPERATIONS. DO NOT PENETRATE ROOT BALL WITH STAKES (104 TOTAL)

LEGEND

- EXISTING TREE TO REMAIN AND BE PROTECTED, TYP.
- DECIDUOUS SHADE TREE, TYP.
- ORNAMENTAL TREE, TYP.
- EVERGREEN TREE, TYP.
- DECIDUOUS SHRUBS, TYP.
- SOD, TYP.
- NATIVE SEED, TYP.
- WETLAND
- TREE PROTECTION FENCING, RE: SPECS
- 3" DIA. 'GORILLA HAIR' WOOD MULCH RING, 4" DEPTH, TYP.

Revisions:
