


Burke Park / Horizons K-8 School-Park Master Plan - Playground

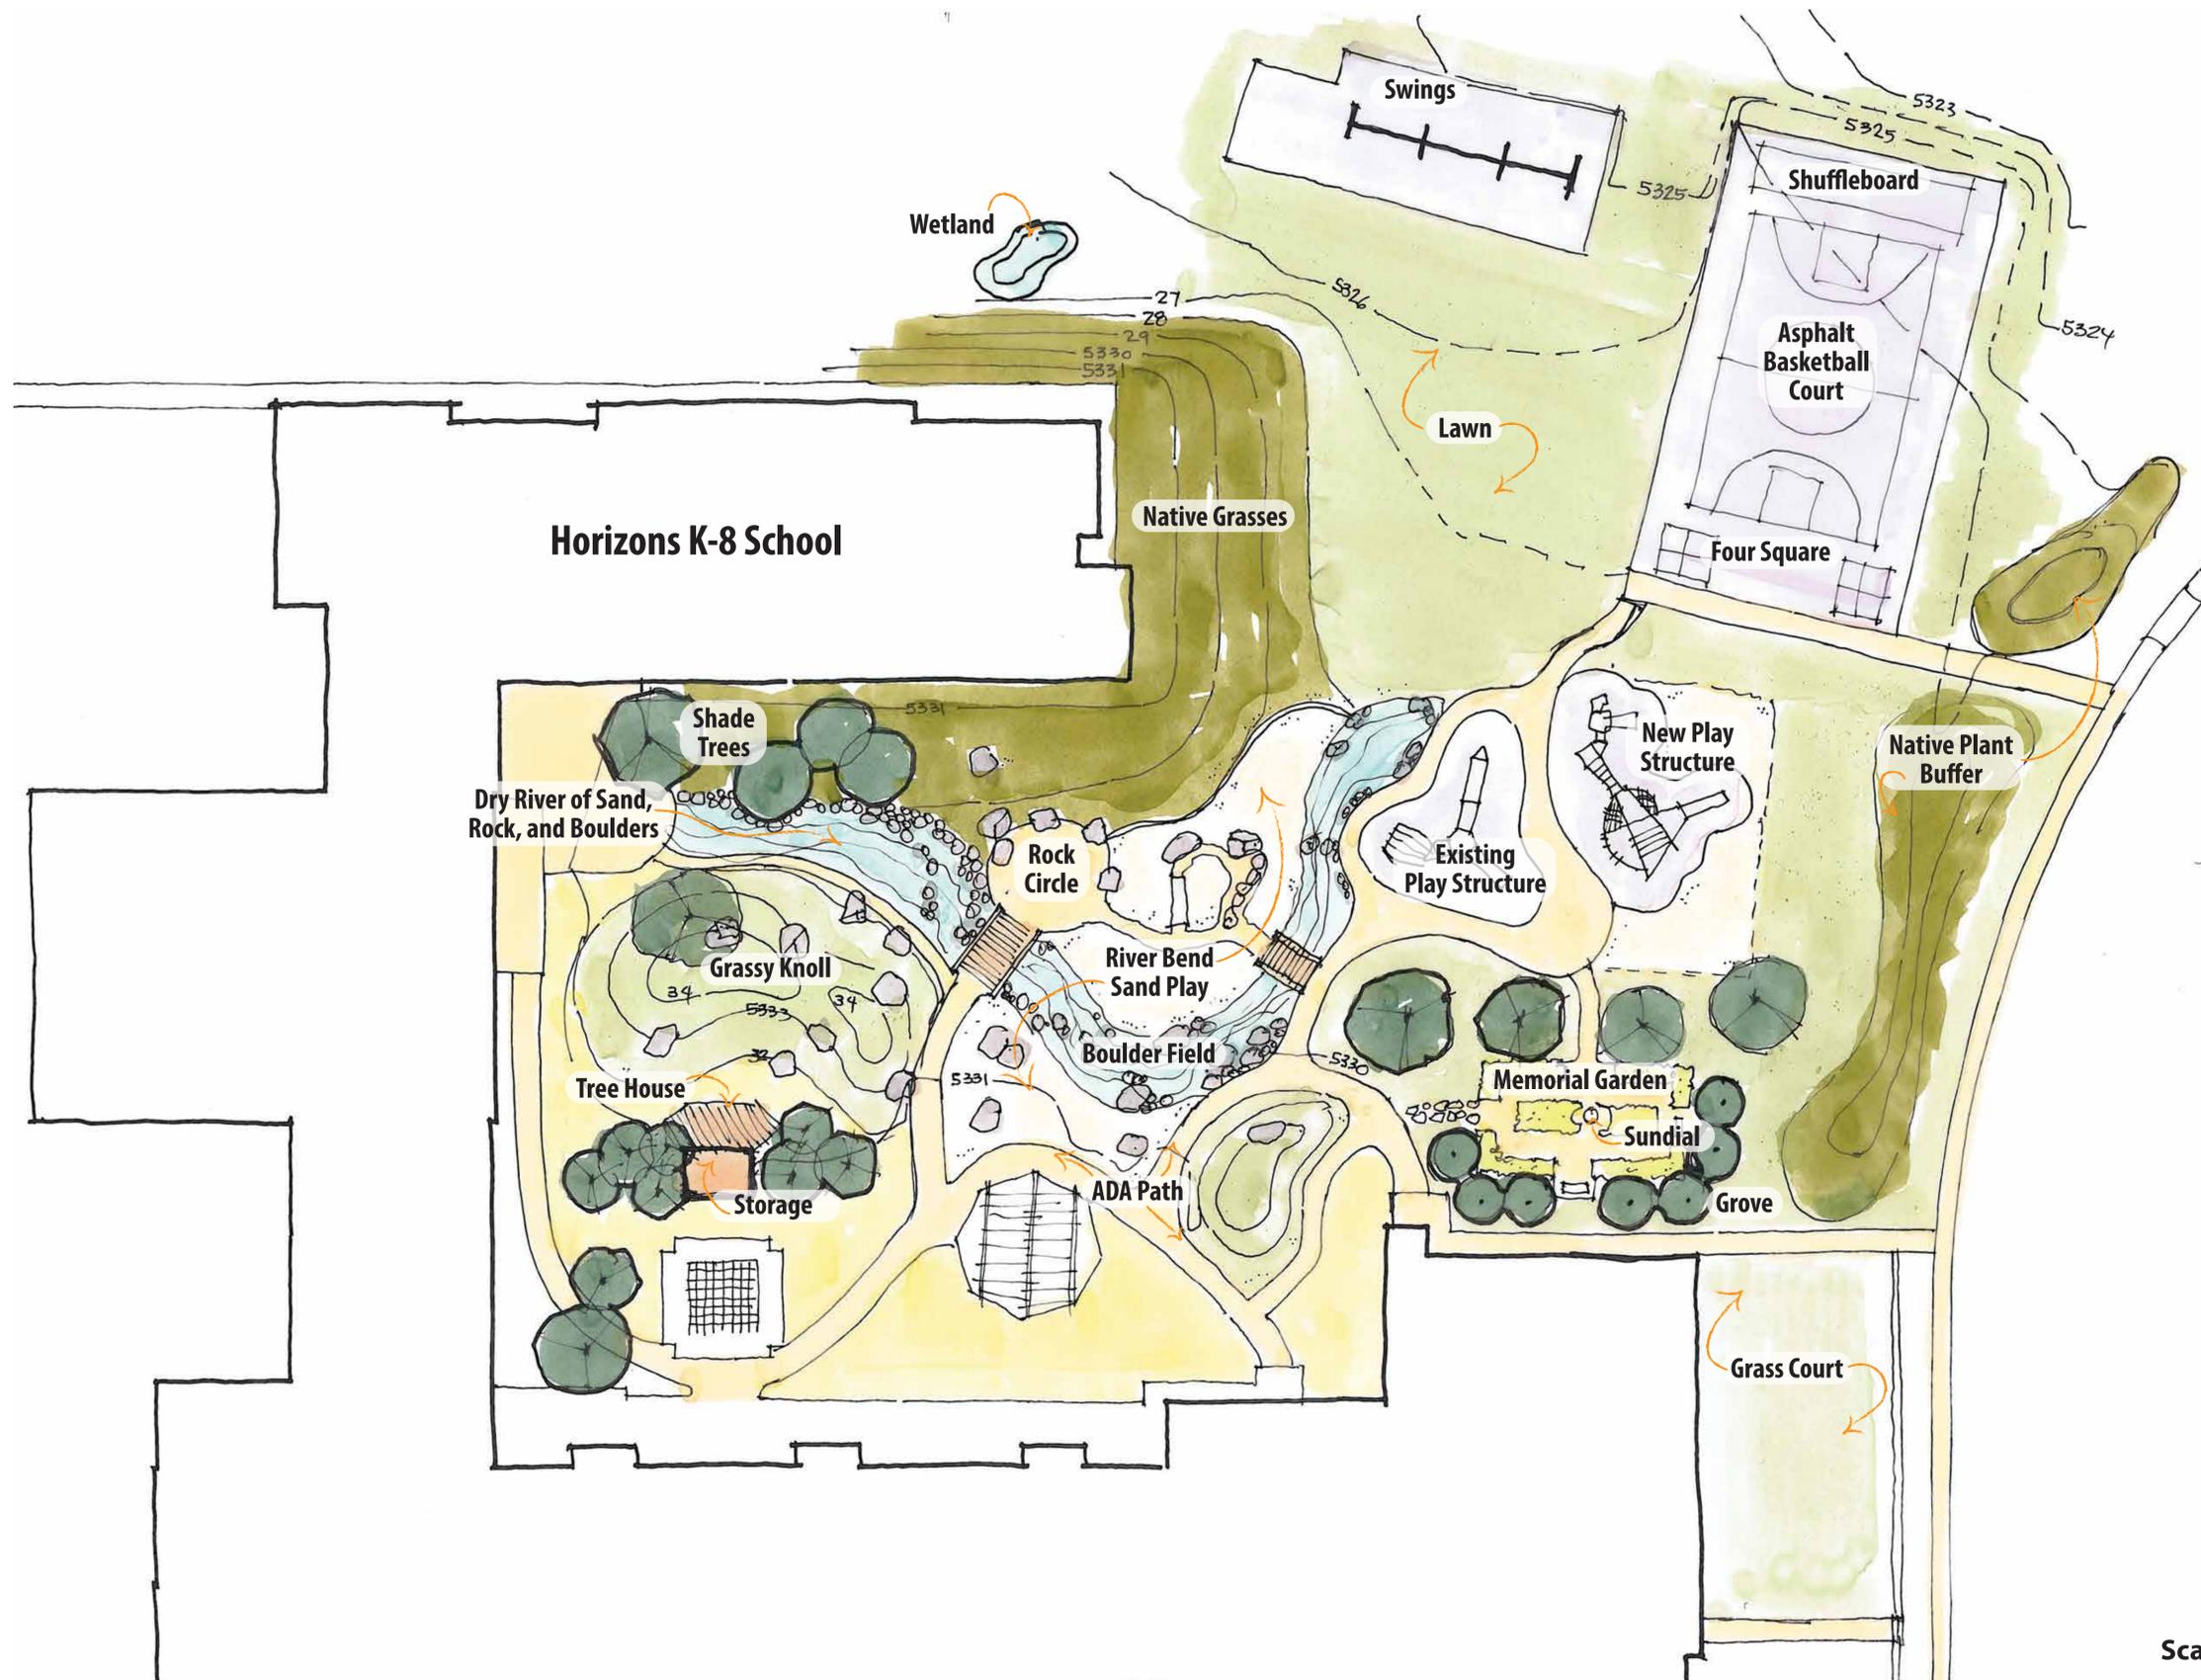

Scale 1" = 20'

March 06, 2013