
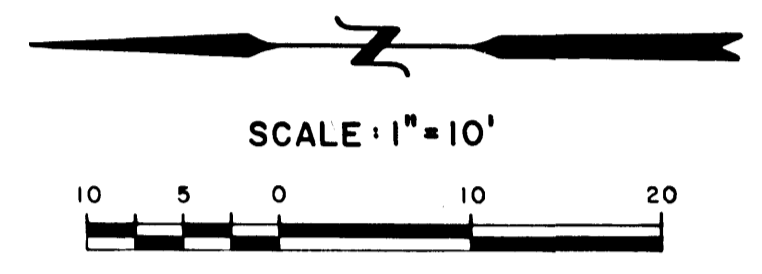


HARBECK HOUSE RENOVATION

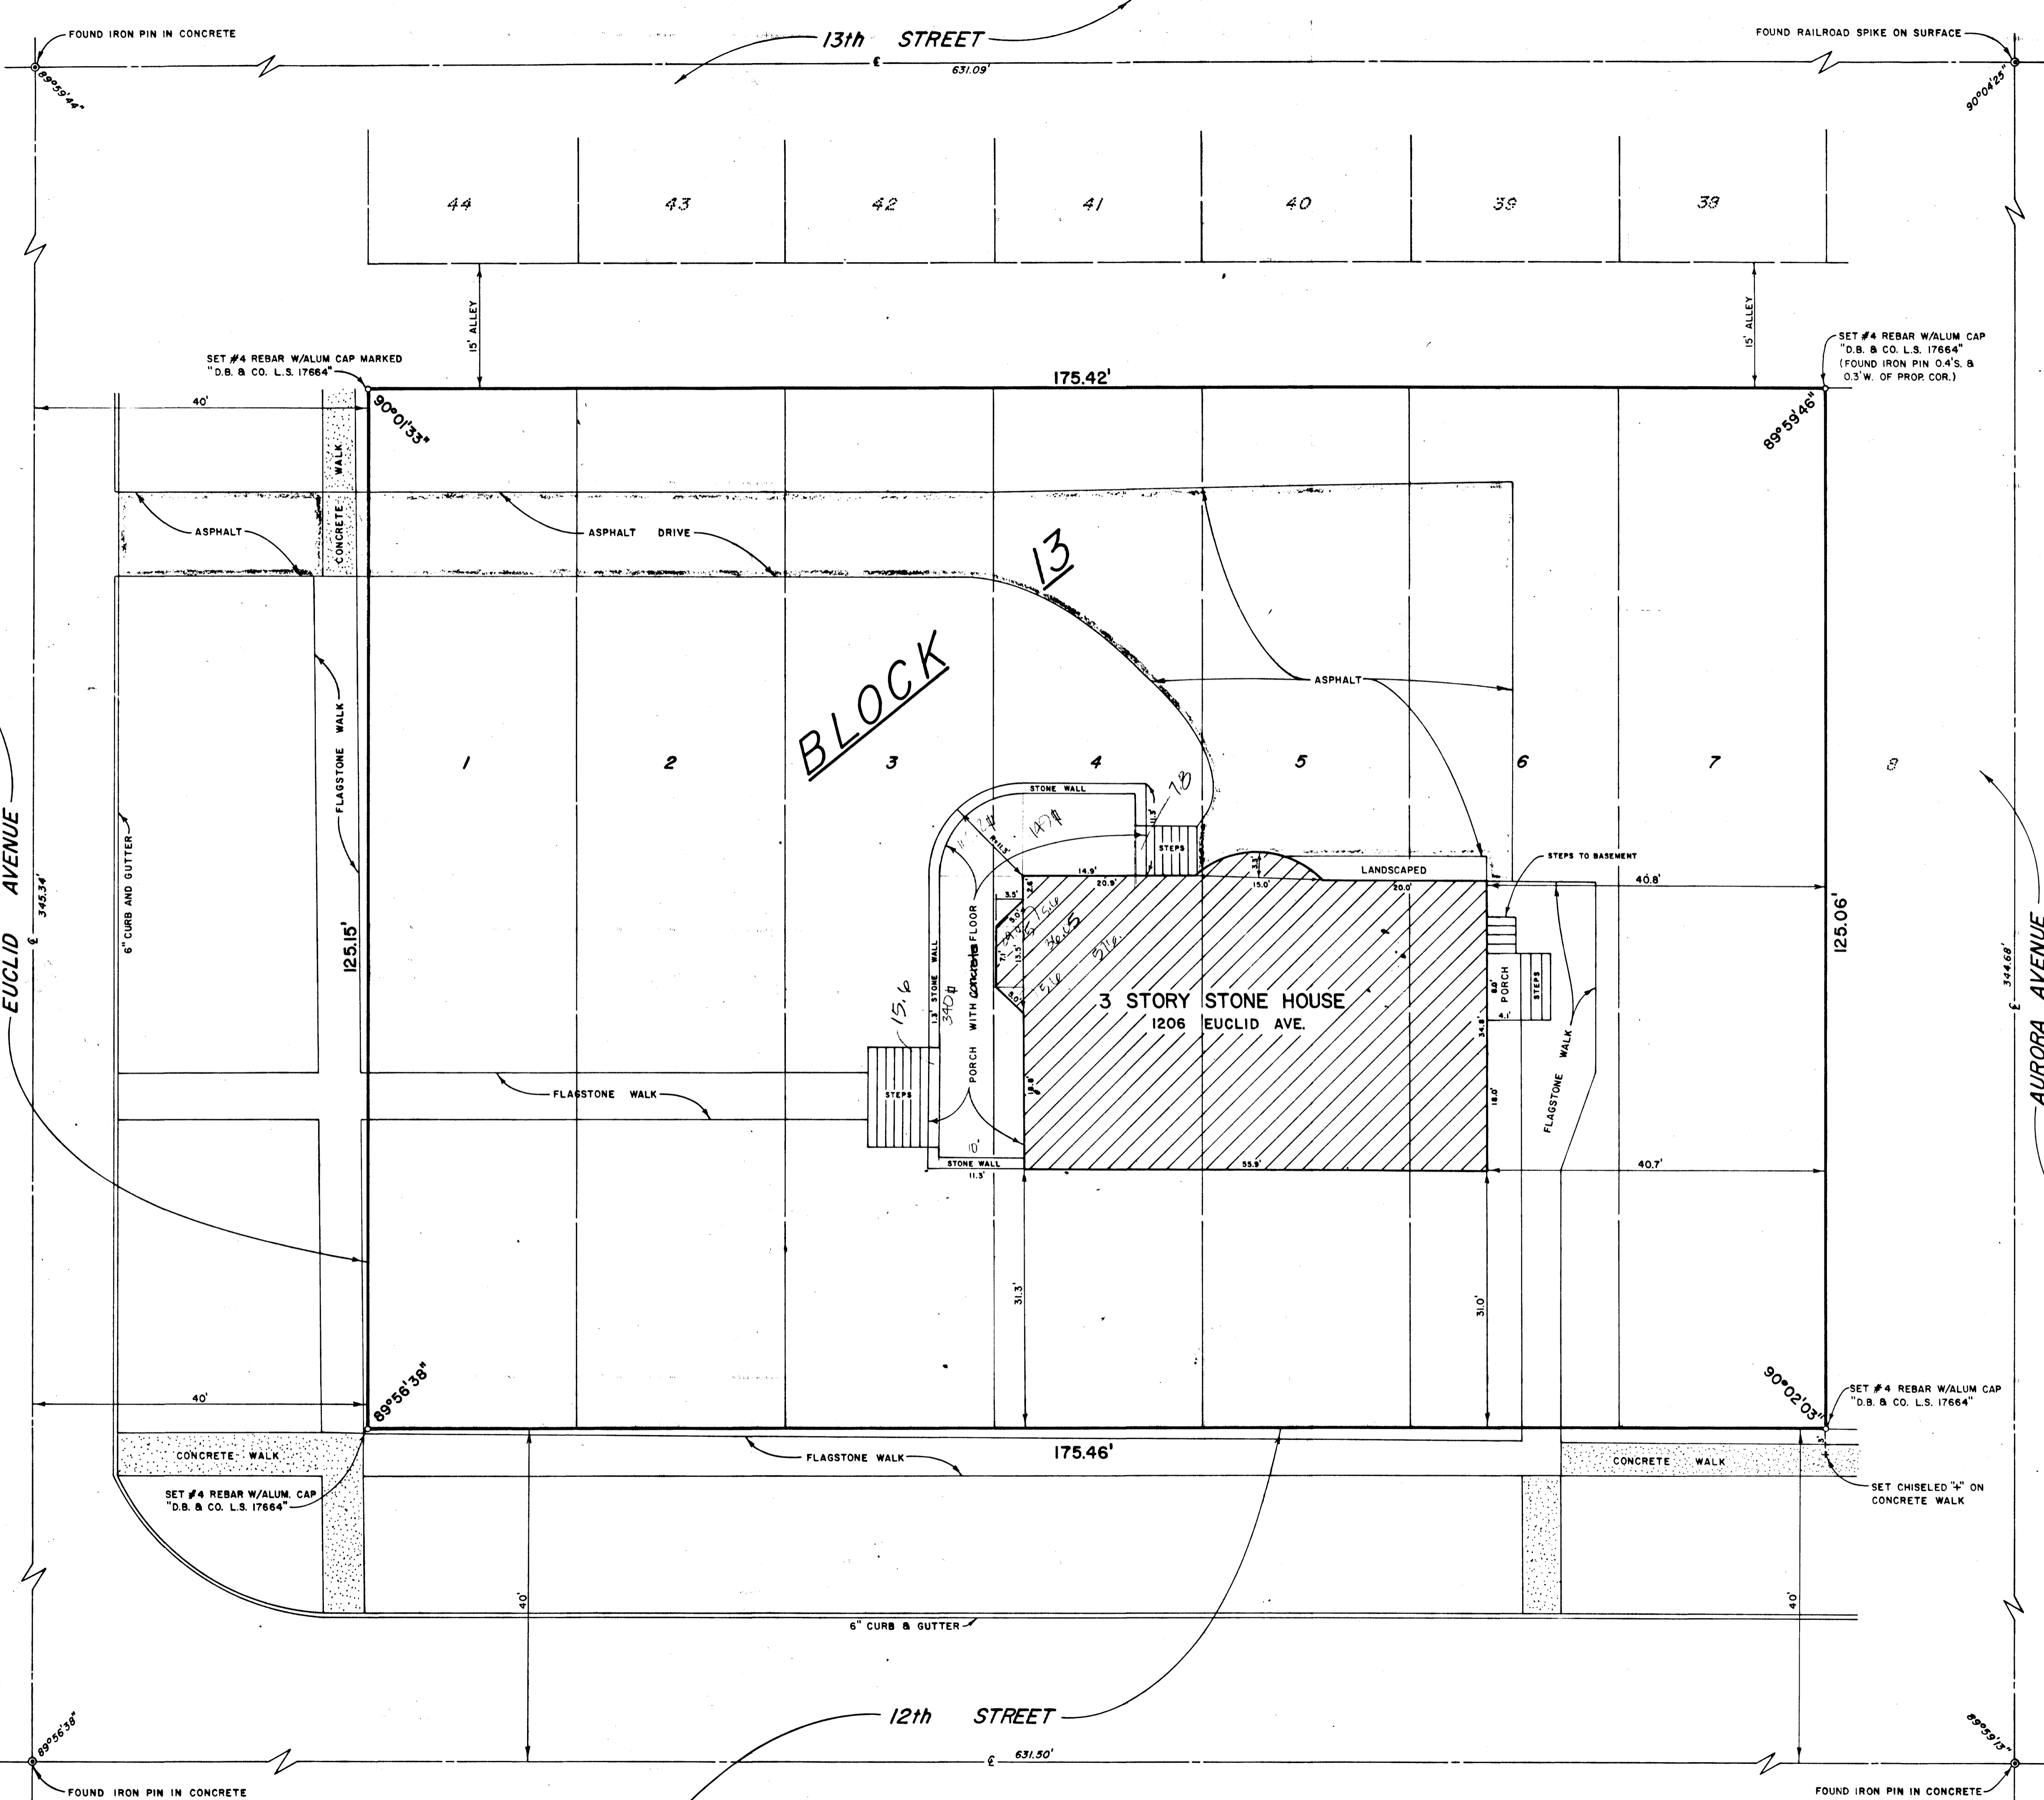

SHEET NUMBER

4 of 4

SURVEY OF LOTS 1-7, BLOCK 13,
UNIVERSITY PLACE, CITY OF
BOULDER, COUNTY OF BOULDER,
STATE OF COLORADO.
FOR: CITY OF BOULDER PARKS
PLANNING AND CONSTRUCTION.

IN ACCORDANCE WITH CRS 13-80-121.3:
NOTICE: ACCORDING TO COLORADO LAW YOU MUST COMMENCE ANY LEGAL ACTION BASED
UPON ANY DEFECT IN THIS SURVEY WITHIN SIX YEARS AFTER YOU FIRST DISCOVER SUCH
DEFECT. IN NO EVENT, MAY ANY ACTION BASED UPON ANY DEFECT IN THIS SURVEY BE COM-
MENCED MORE THAN TEN YEARS FROM THE DATE OF THE CERTIFICATION SHOWN HEREON.

DREXEL, BARRELL & CO. — SURVEYORS
ENGINEERS — SURVEYORS
1700 38TH STREET BOULDER, COLORADO 80301 (303) 442-4138

Revisions — Date	Date	Drawn By	Job No.
	6/23/83	TR	2547-3
		Checked By	Drawing No.
		ER	

