



Baseline Underpass Project Conceptual Plan – Option B (Access Ramp on East Side)



View on South side underpass entrance.




View on North side underpass entrance.

Baseline Road Underpass South Side Entrance Design Option Characteristics

√ = Has This Characteristic

Characteristic	OPTION B (Access ramp on east side)
PEDESTRIANS and BICYCLISTS	
Provides stair access for pedestrians	√
Provides ramp access from west	
Provides ramp access from east	√
Provides ramp access from east and west	
User perception of safety is enhanced due to sightlines and open views on the south side underpass entrance	√
Underpass access ramps on south side entrance have wide turning radii, decreasing potential user conflicts	√
Reduced user conflicts at south side entrance due to less crossing patterns and sight distance issues	√
VEHICULAR	
Reduces conflicts between vehicles and path users at Basemar Shopping Center driveway	√
Removes pedestrian crossing signal on Baseline	√
Reduces eastbound through lanes between Broadway and 27th Way from three to two lanes	√
TRANSIT	
Allows for bus recovery/layover area at eastbound transit stop	√
Allows space for expanded regional transit service operations and future transit stop amenities	
Underpass access ramp is adjacent to transit stop	√
LANDSCAPING AND PROPERTY	
Reduces landscaping/green space	√
Requires permanent easements on Baseline Road	

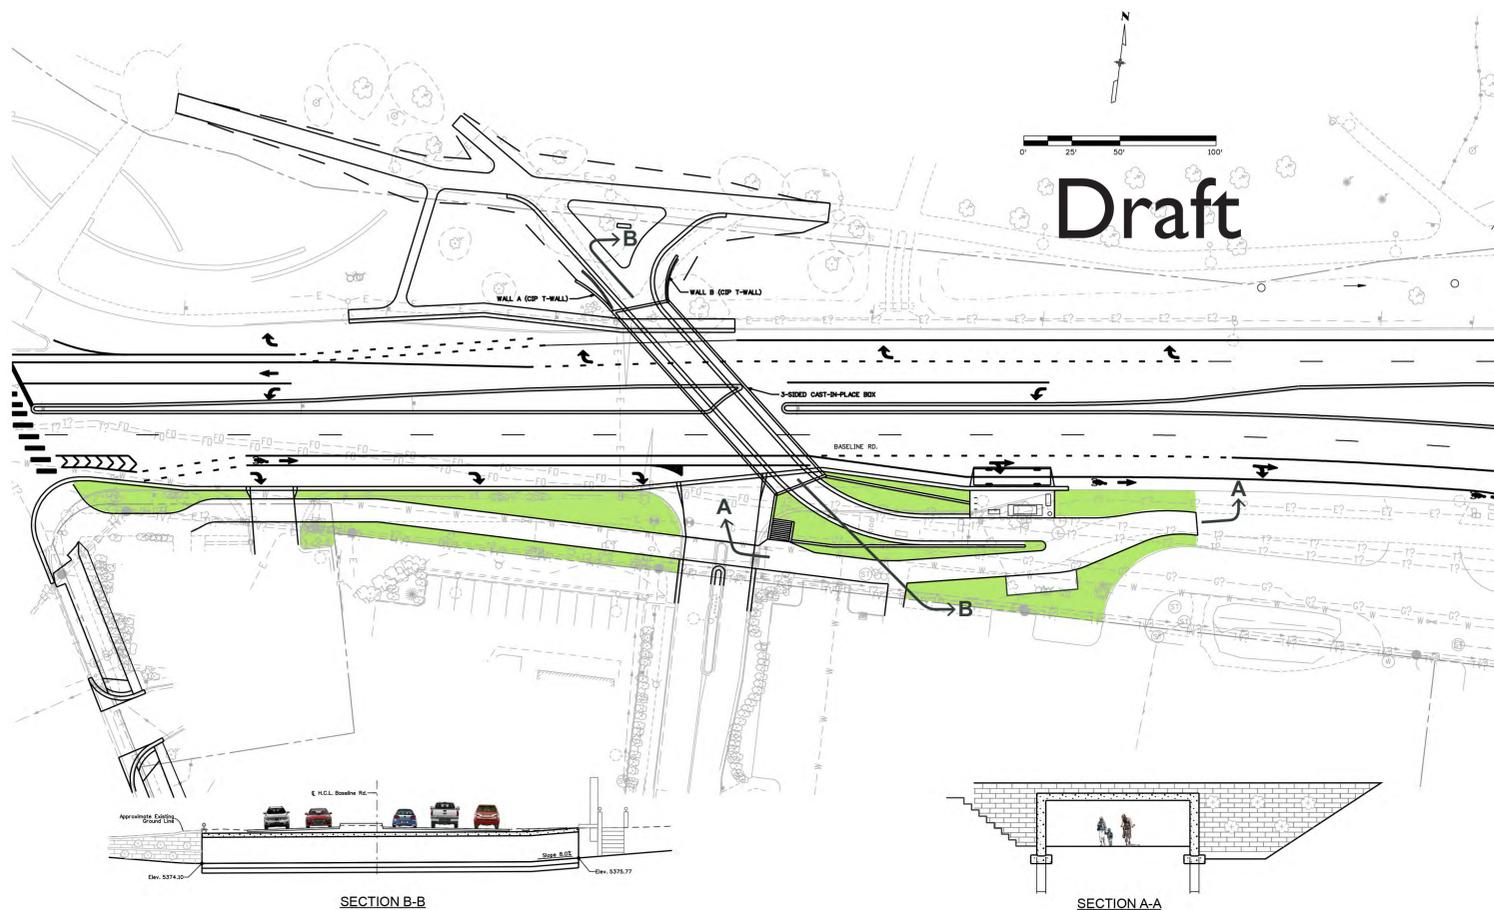

View of North side underpass entrance.