


# NEIGHBORHOOD MEETING #2

JULY 7, 2010

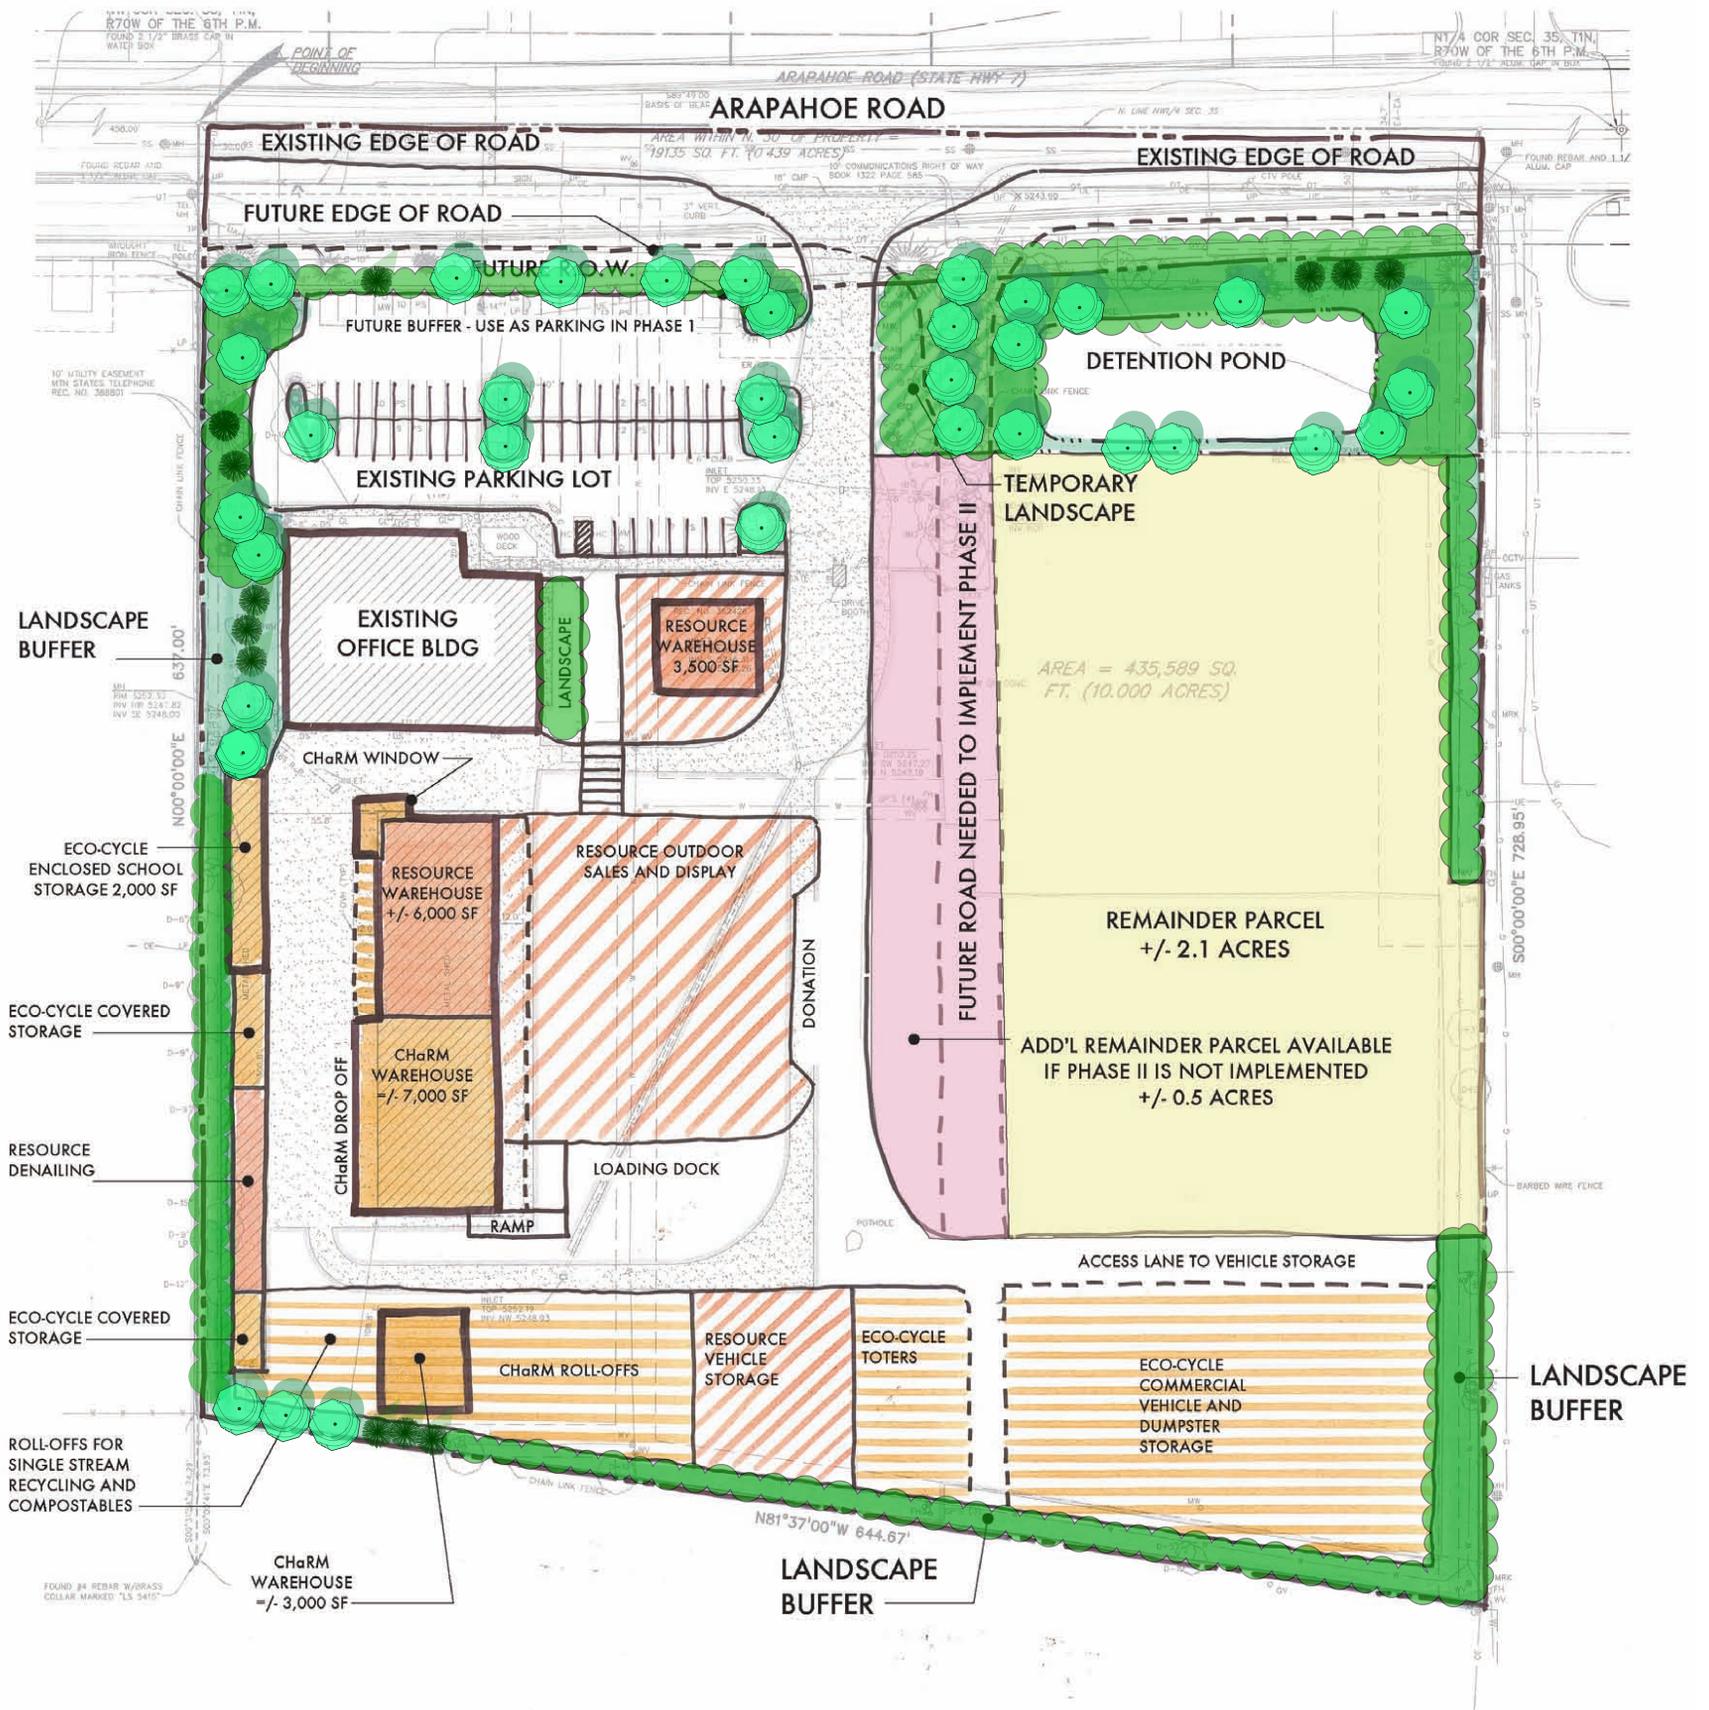

6400 ARAPAHOE ROAD

## CONCEPT PHASE I


MAY 6, 2010

STUDIOTERRA, INC  
DREXEL BARRELL  
PEH ARCHITECTS

# 6400 ARAPAHOE ROAD

# NEIGHBORHOOD MEETING #2

JULY 7, 2010

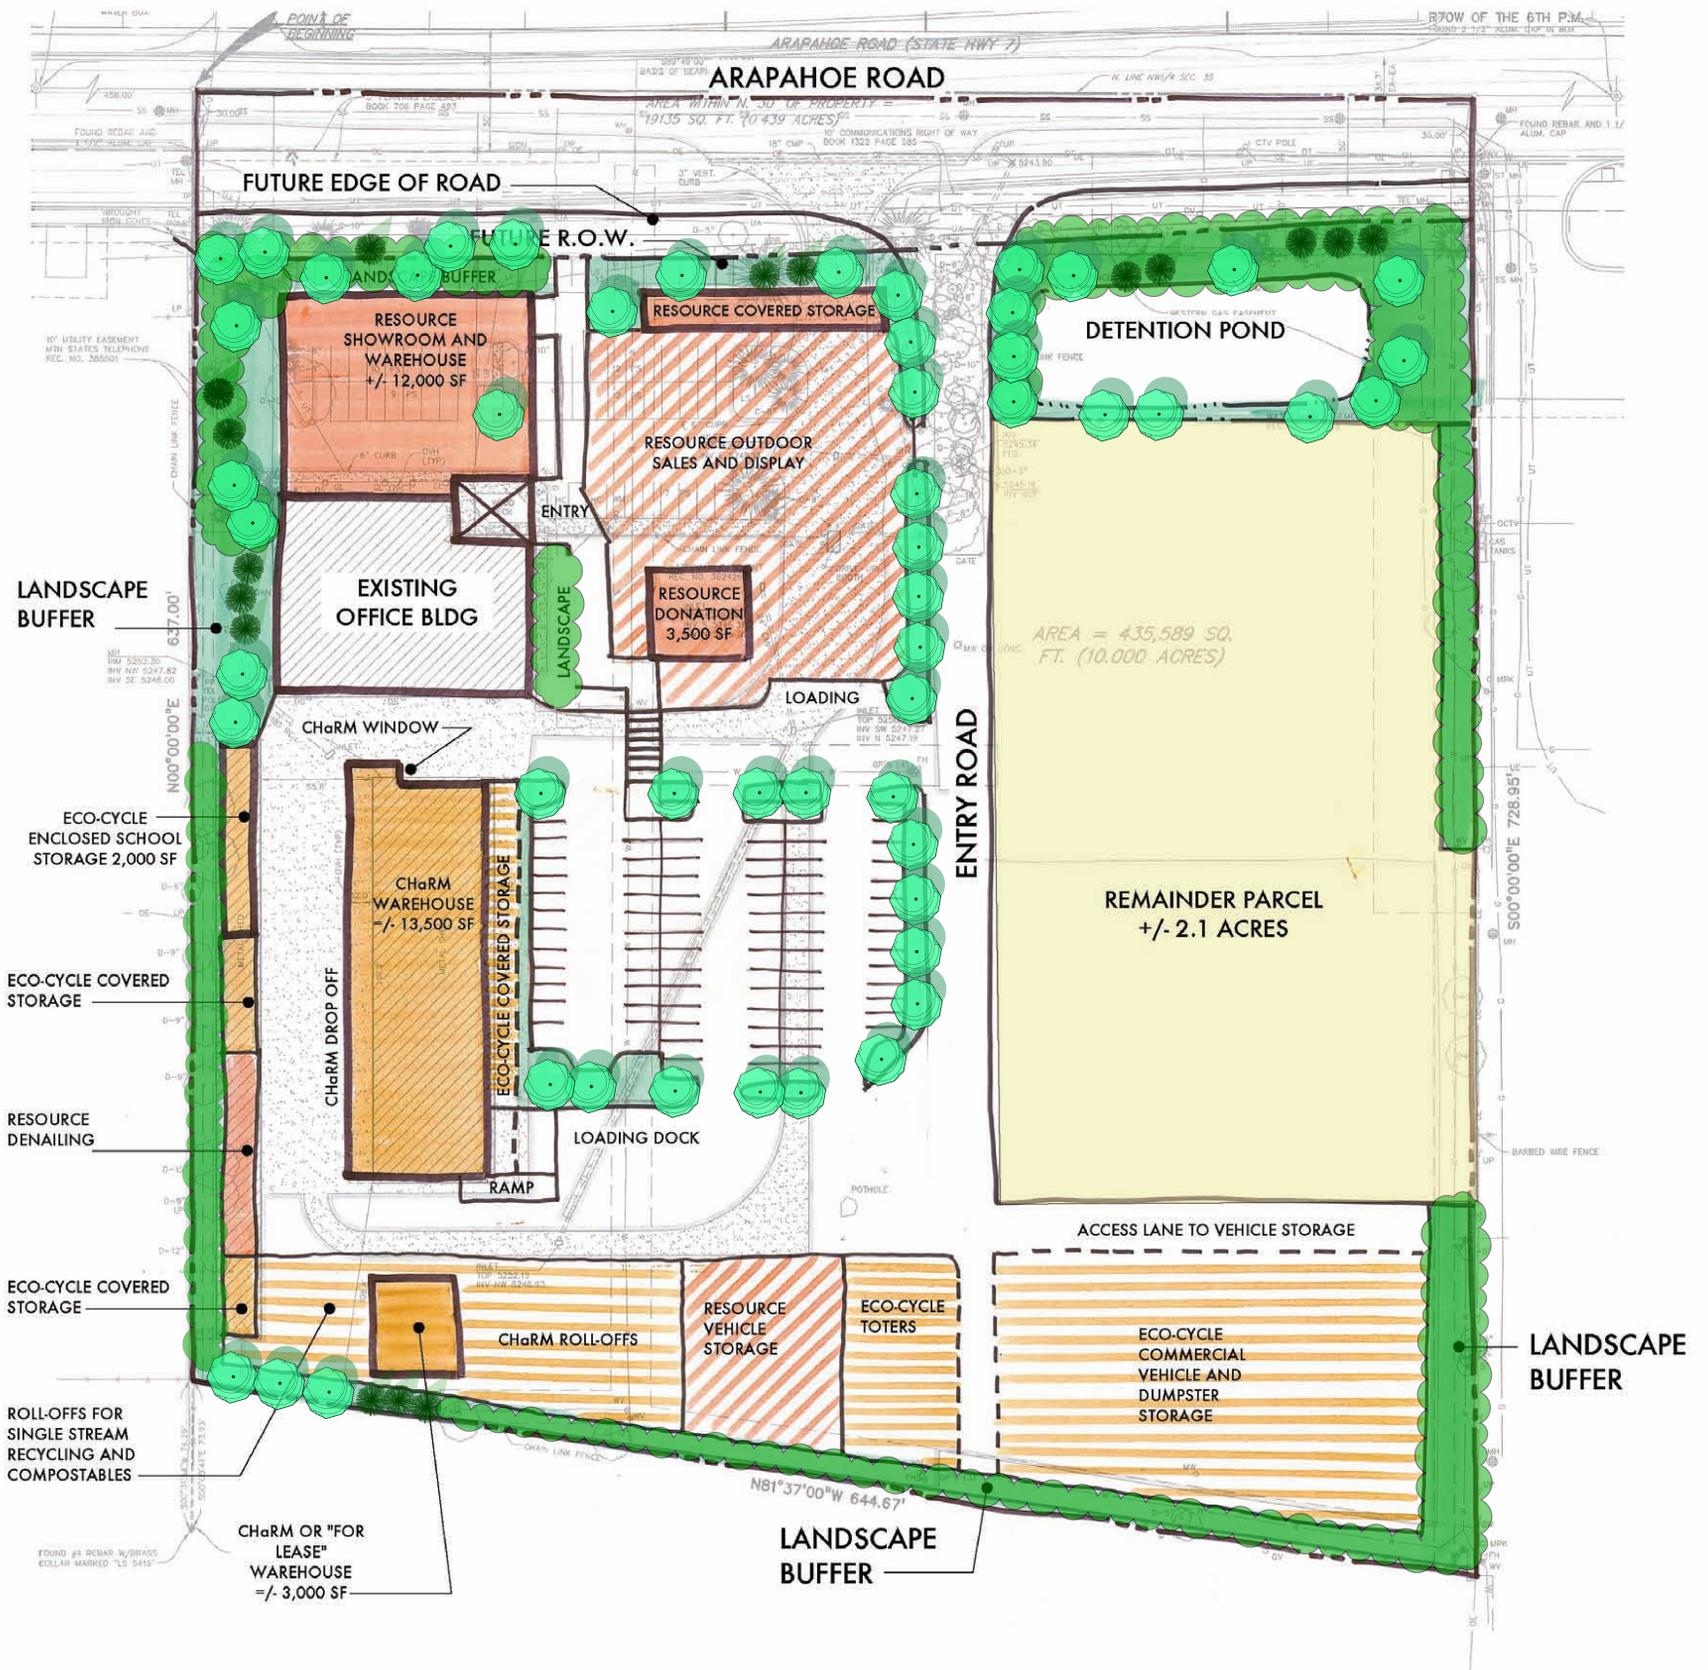

6400 ARAPAHOE ROAD

## CONCEPT PHASE II

MAY 6, 2010

STUDIOTERRA, INC  
DREXEL BARRELL  
PEH ARCHITECTS



# 6400 ARAPAHOE ROAD