



COLORED PATTERNED CONCRETE
 FLAGSTONE BROWN (DAVIS COLOR) (TYP.)
 OR AS APPROVED BY CITY ENGINEER

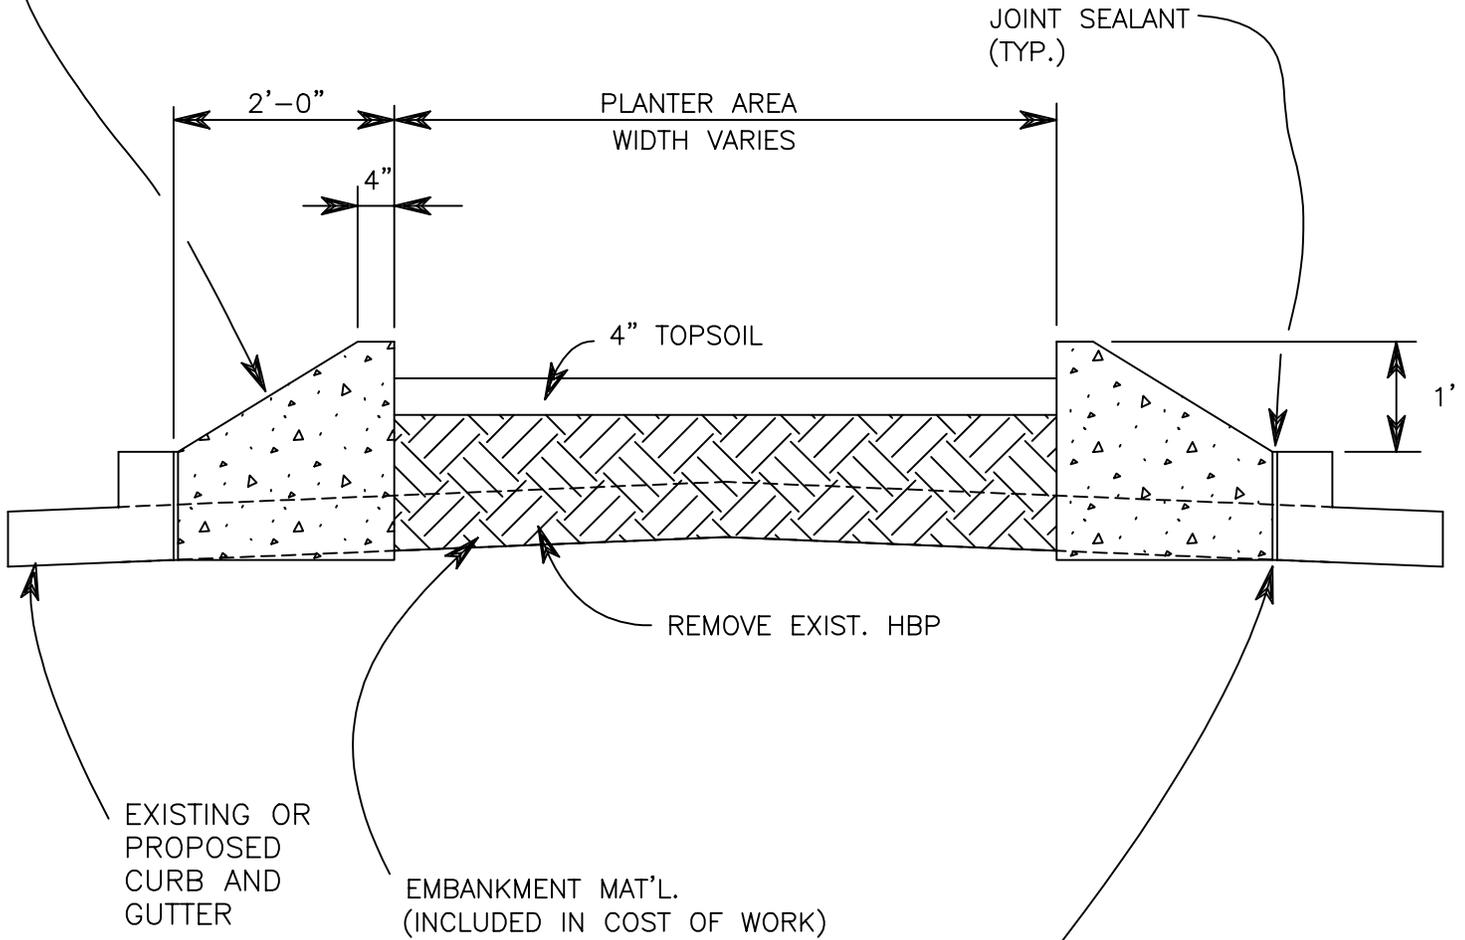

FILL WITH
 SILICONE SEALANT
 SEALANT SHALL BE
 ON CDOT APPROVED
 LIST OF SILICONE
 SEALANTS

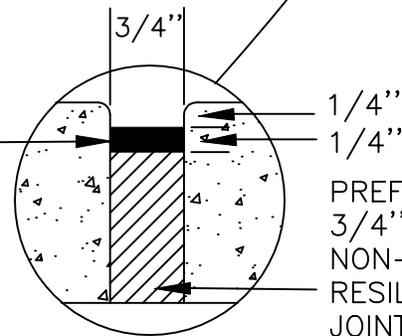

PREFORMED JOINT MATERIAL
 3/4" PRE-MOLDED,
 NON-EXTRUDING AND
 RESILIENT TYPE EXPANSION
 JOINT MATERIAL TO MEET
 ASTM SPECS D-1751 OR
 D-1752, PLACED ALONG
 BACK EDGE OF CURB

DRAWN BY: JSH
 CHECKED BY: RJH

APPROVED BY:
 DIRECTOR OF PUBLIC WORKS

CITY OF BOULDER, COLORADO

**MEDIAN
 PAVED CURB SKIRT**

ISSUED: JULY 2, 1998
 REVISED: OCT. 17 2000

DRAWING NO.

2.42.A